


EXISTING SITE PLAN



PROPOSED SITE PLAN

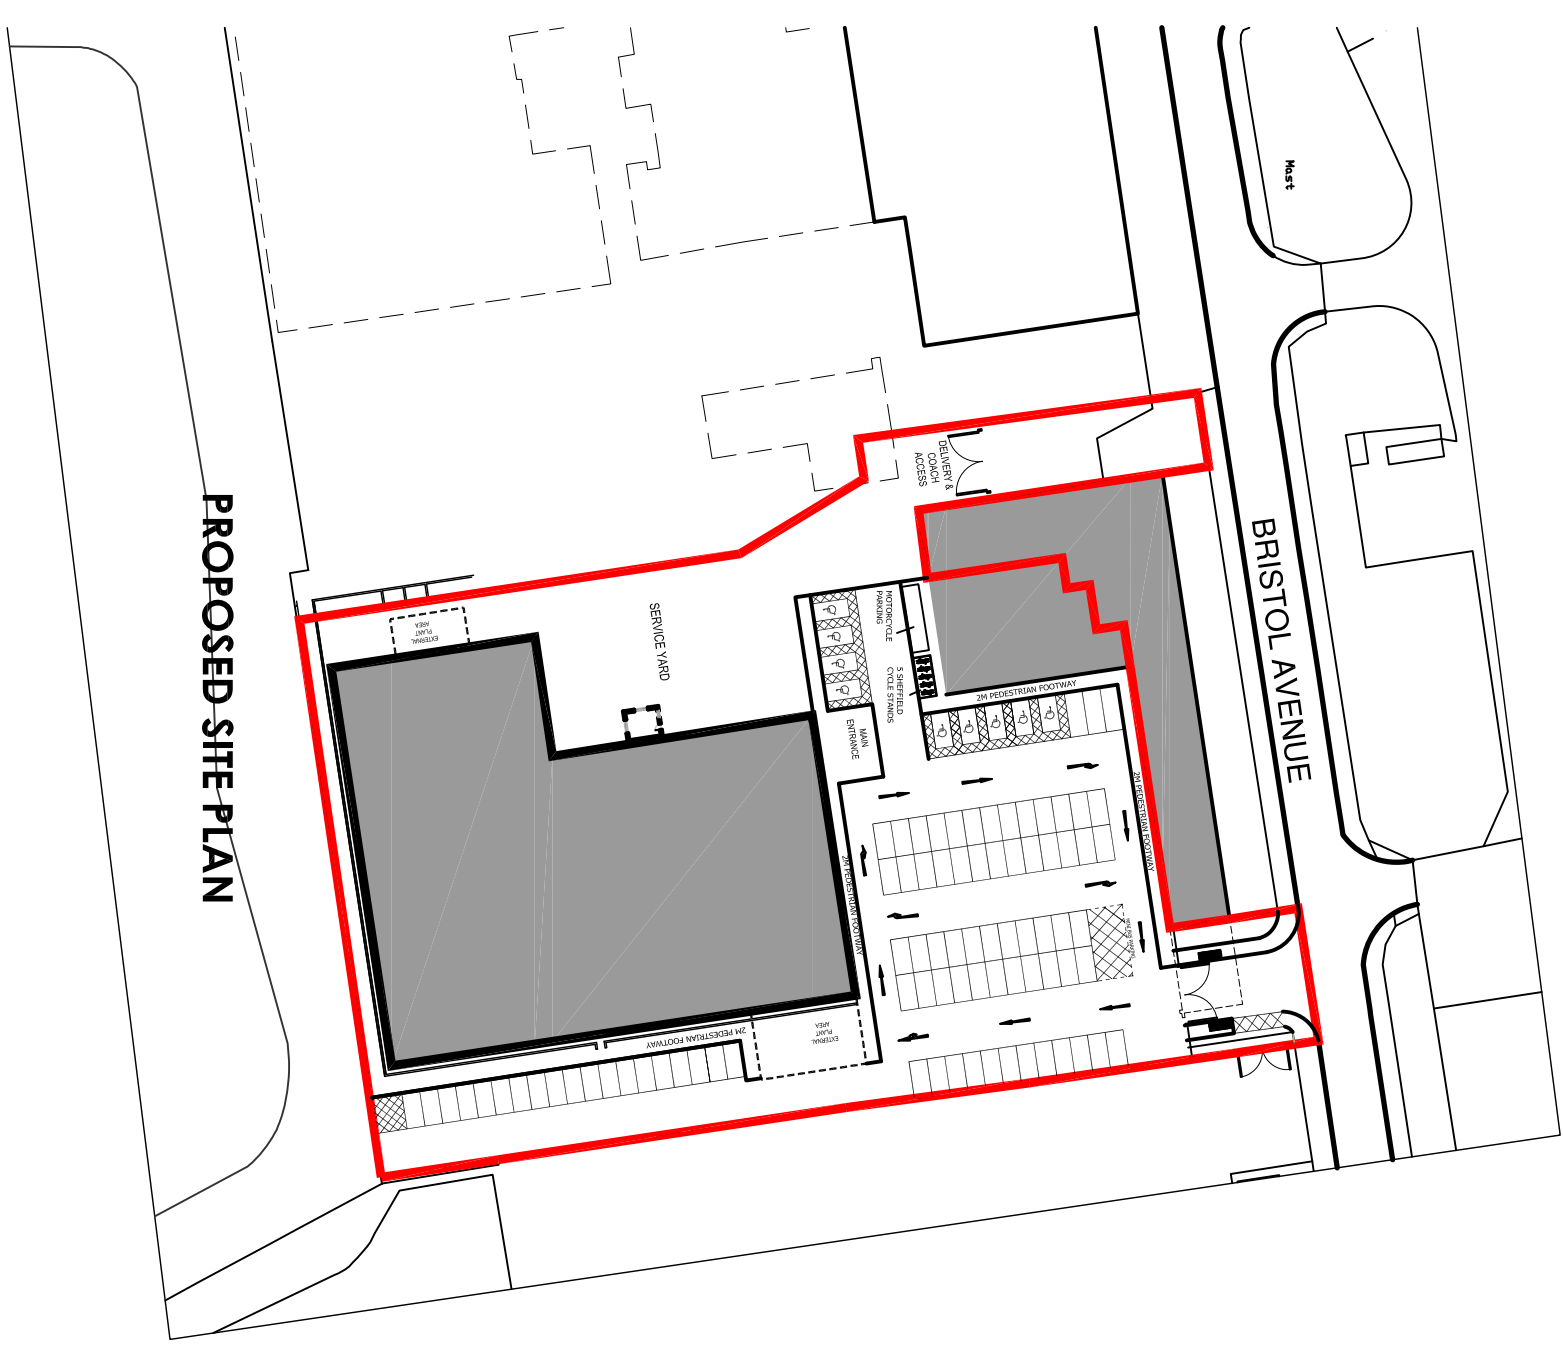

SCALE @ A1 = 1:500
SCALE @ A3 = 1:1000

PROJECT:	FORMER TYRE FACTORY CHANGE OF USE	DRAWING NUMBER:	8073
DRAWING TITLE:	EXISTING & PROPOSED SITE PLAN	SKETCH NUMBER:	SK 07
CLIENT:	A. Thompson	REVISION:	E
ARCHITECTURE	BUILDING SURVEYING	TOWN PLANNING	
Cassidy+Ashton			
www.cassidyashton.co.uk			
PRELIM OFFICE:	7 East Cliff, Preston, Lancashire, PR1 3JE, GBW	TEL:	01772 255356
CHARTER OFFICE:	Cassidy, Moore, Station Road, Chorley, CH1 3DW	TEL:	01224 402300
DATE:	07-2014	SCALE @ A1:	1:500
		SCALE @ A3:	1:1000

THIS DRAWING IS SUBJECT TO REVISIONS AND IS NOT TO BE REPRODUCED IN PART OR WHOLE WITHOUT PERMISSION. SO NOT VALID FOR DRAWING. © Cassidy + Ashton 2014