

FLOOR PLAN, Scale 1-100



SITE LOCATION PLAN, Scale 1-1250

IMPORTANT

- © This drawing is copyright and remains the property of this practice
- Do not scale this drawing
- All dimensions to be checked on site
- Positions of existing services to be confirmed prior to proceeding


REVISION STATUS

- S Information issued for feasibility or scheme design
- T Information issued for tender purposes only
- C Information issued for Construction
- NB: Only those drawings containing a C revision to be used for construction


NOTES




FRONT ELEVATION - To Kingscote Drive
Scale 1-100

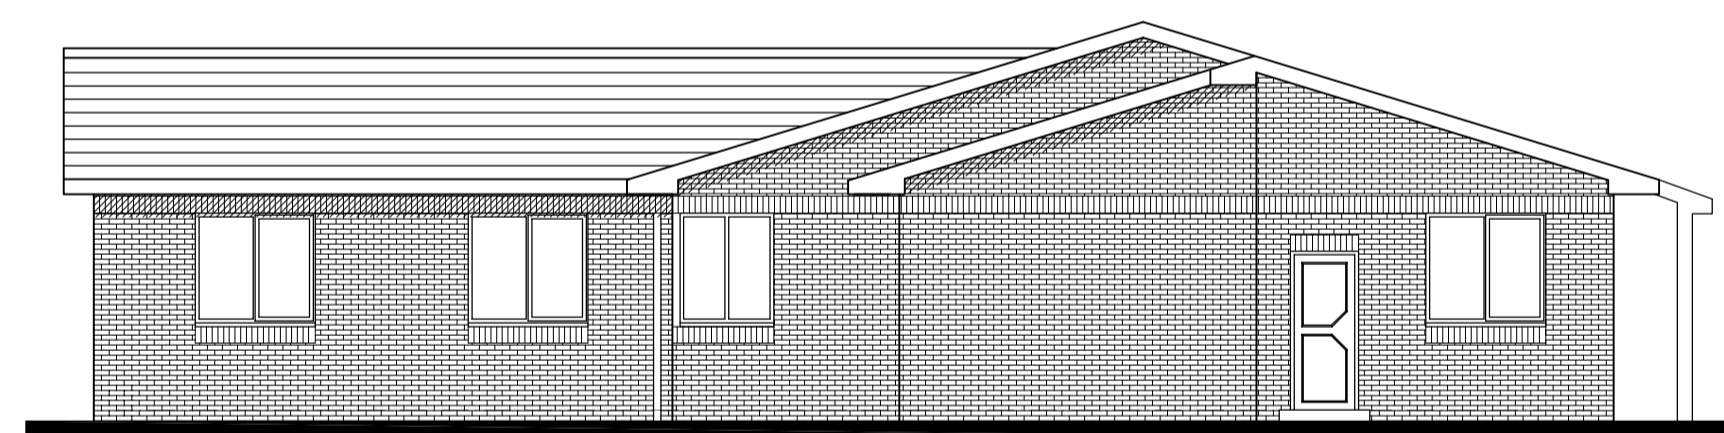

SIDE ELEVATION - To Onslow Road

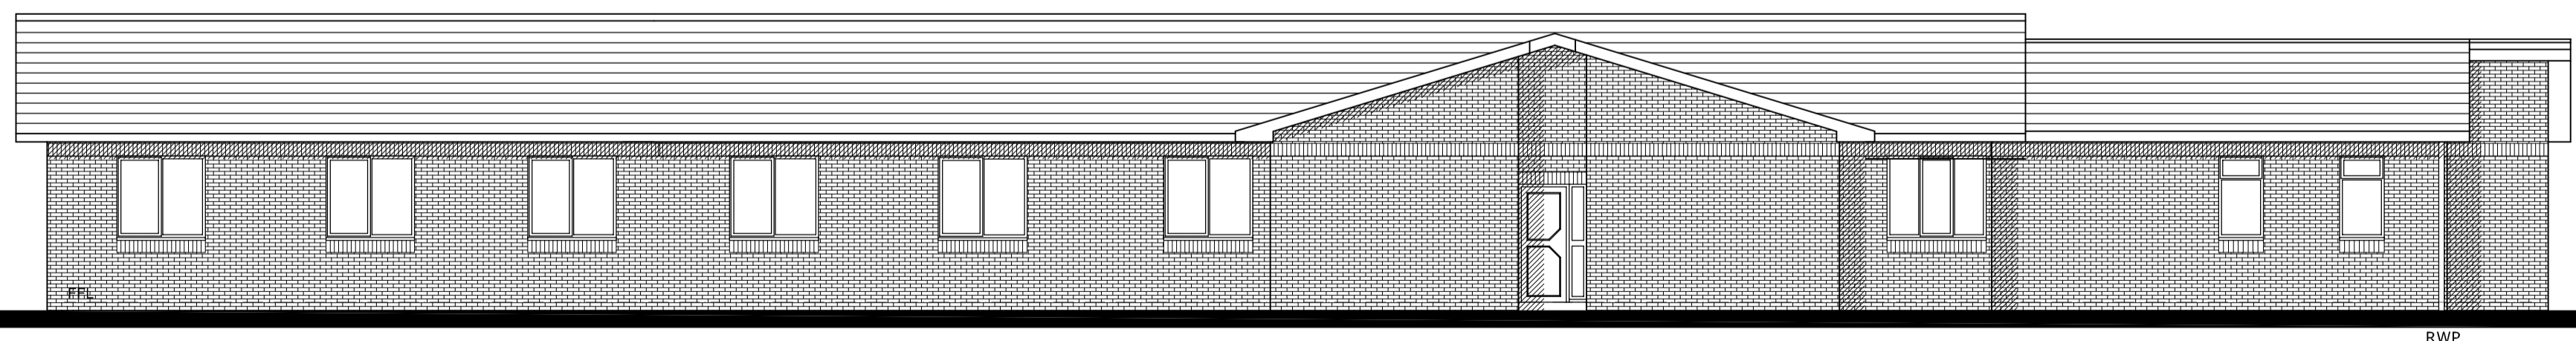


REAR ELEVATION - To car park

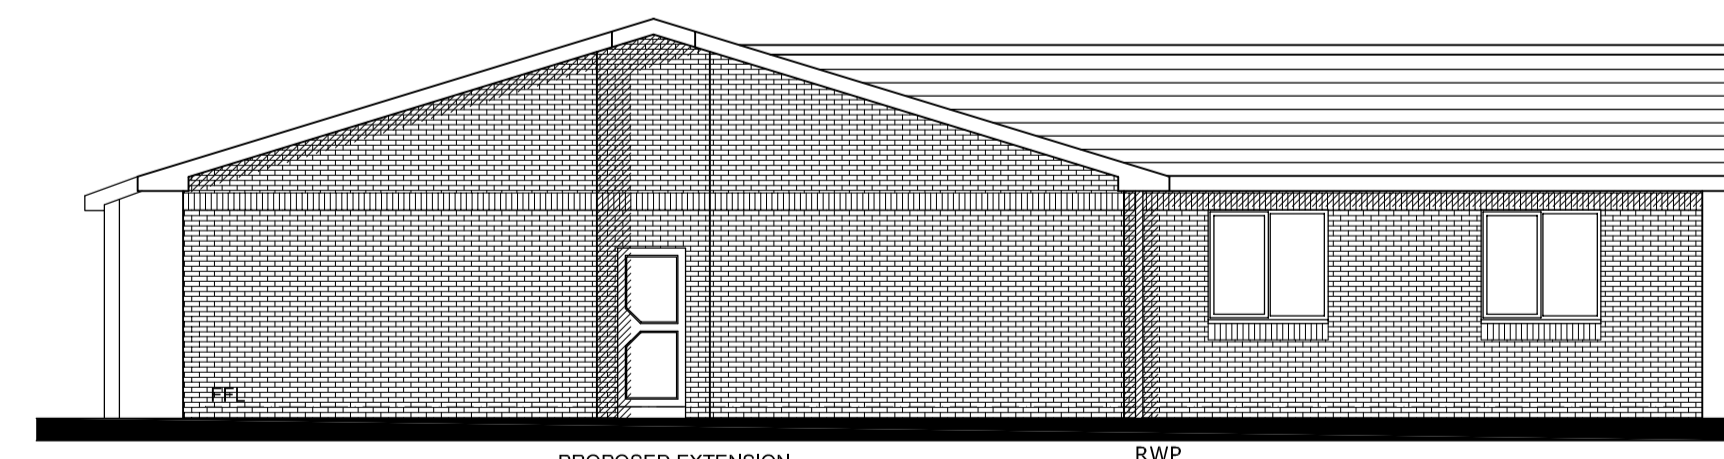

SIDE ELEVATION - To Adjacent Fields

REVISION	DATE	DESCRIPTION
CLIENT Layton Medical Centre		
PROJECT Extension to rear of Layton Medical Centre 200 Kingscote Drive, Blackpool, FY3 7EN		
DRAWING TITLE Site Location Plan, Existing Floor Plans and Elevations		
SCALE	DATE	DRAWN
1-1250, 100@A1	Jan' 15	BAC
DRG NO. 5422 - 01		CHECKED
		REVISION

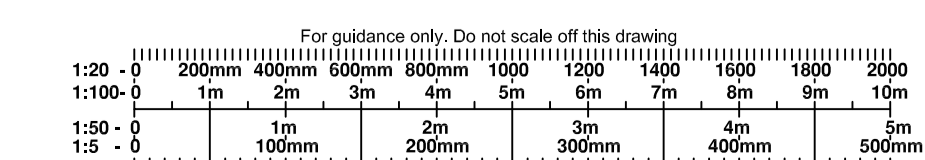

fwp

Frank Whittle Partnership Group

6 & 7 RIBBLESDALE PLACE
PRESTON PR1 3NA
T (01772) 253824
F (01772) 203375
E mail@fwp.co.uk
www.fwpgroup.co.uk

LAYTON MEDICAL CENTRE, KINGSCOTE DRIVE, BLACKPOOL - SITE LOCATION PLAN, EXISTING FLOOR PLANS AND ELEVATIONS