

This drawing must not be scaled.
Drawings are to be received in the
Architect's office. All dimensions
are approximate and are to be checked
on site. The architect is not responsible
for any errors or omissions in the
drawing or any other information
provided. The drawings or any
part of it may not be reproduced
without prior consent from the
architect.
© Joseph Barlow Architects Ltd

A - Planning Site Plan	16/0193	1/10
Site Name	16/0193	1/10
Client	16/0193	1/10
Project	16/0193	1/10
Drawn by	16/0193	1/10
Checked by	16/0193	1/10
Approved by	16/0193	1/10
Date	16/0193	1/10
Joseph Barlow Architects Ltd		
01203 780 485		
jbarlow@jba.co.uk		
10 Clifton Road, Harrow, N9 1LH		
10 Clifton Road, Harrow, N9 1LH, U.K.		
Project: New Apartment Scheme		
Harrow Place / New South Promenade, Harrow, London, N9 1LH		
Client: Harrow House Construction Ltd		
Drawing Title: Proposed Site Plan		
Scale: 1:200 @ A1		
Drawing No: 16/0193/01		
Date: 16/0193		

CLIFTON DRIVE


One Way
HARROW PLACE

LINE OF SIGHT TAPS PER GAZETTE 10/03/19

ACTUAL LINE FOR PROPOSAL

NEW SOUTH PROMENADE

TOTAL OF THE MARKED SPACES
TOTAL OF THE MARKED SPACES

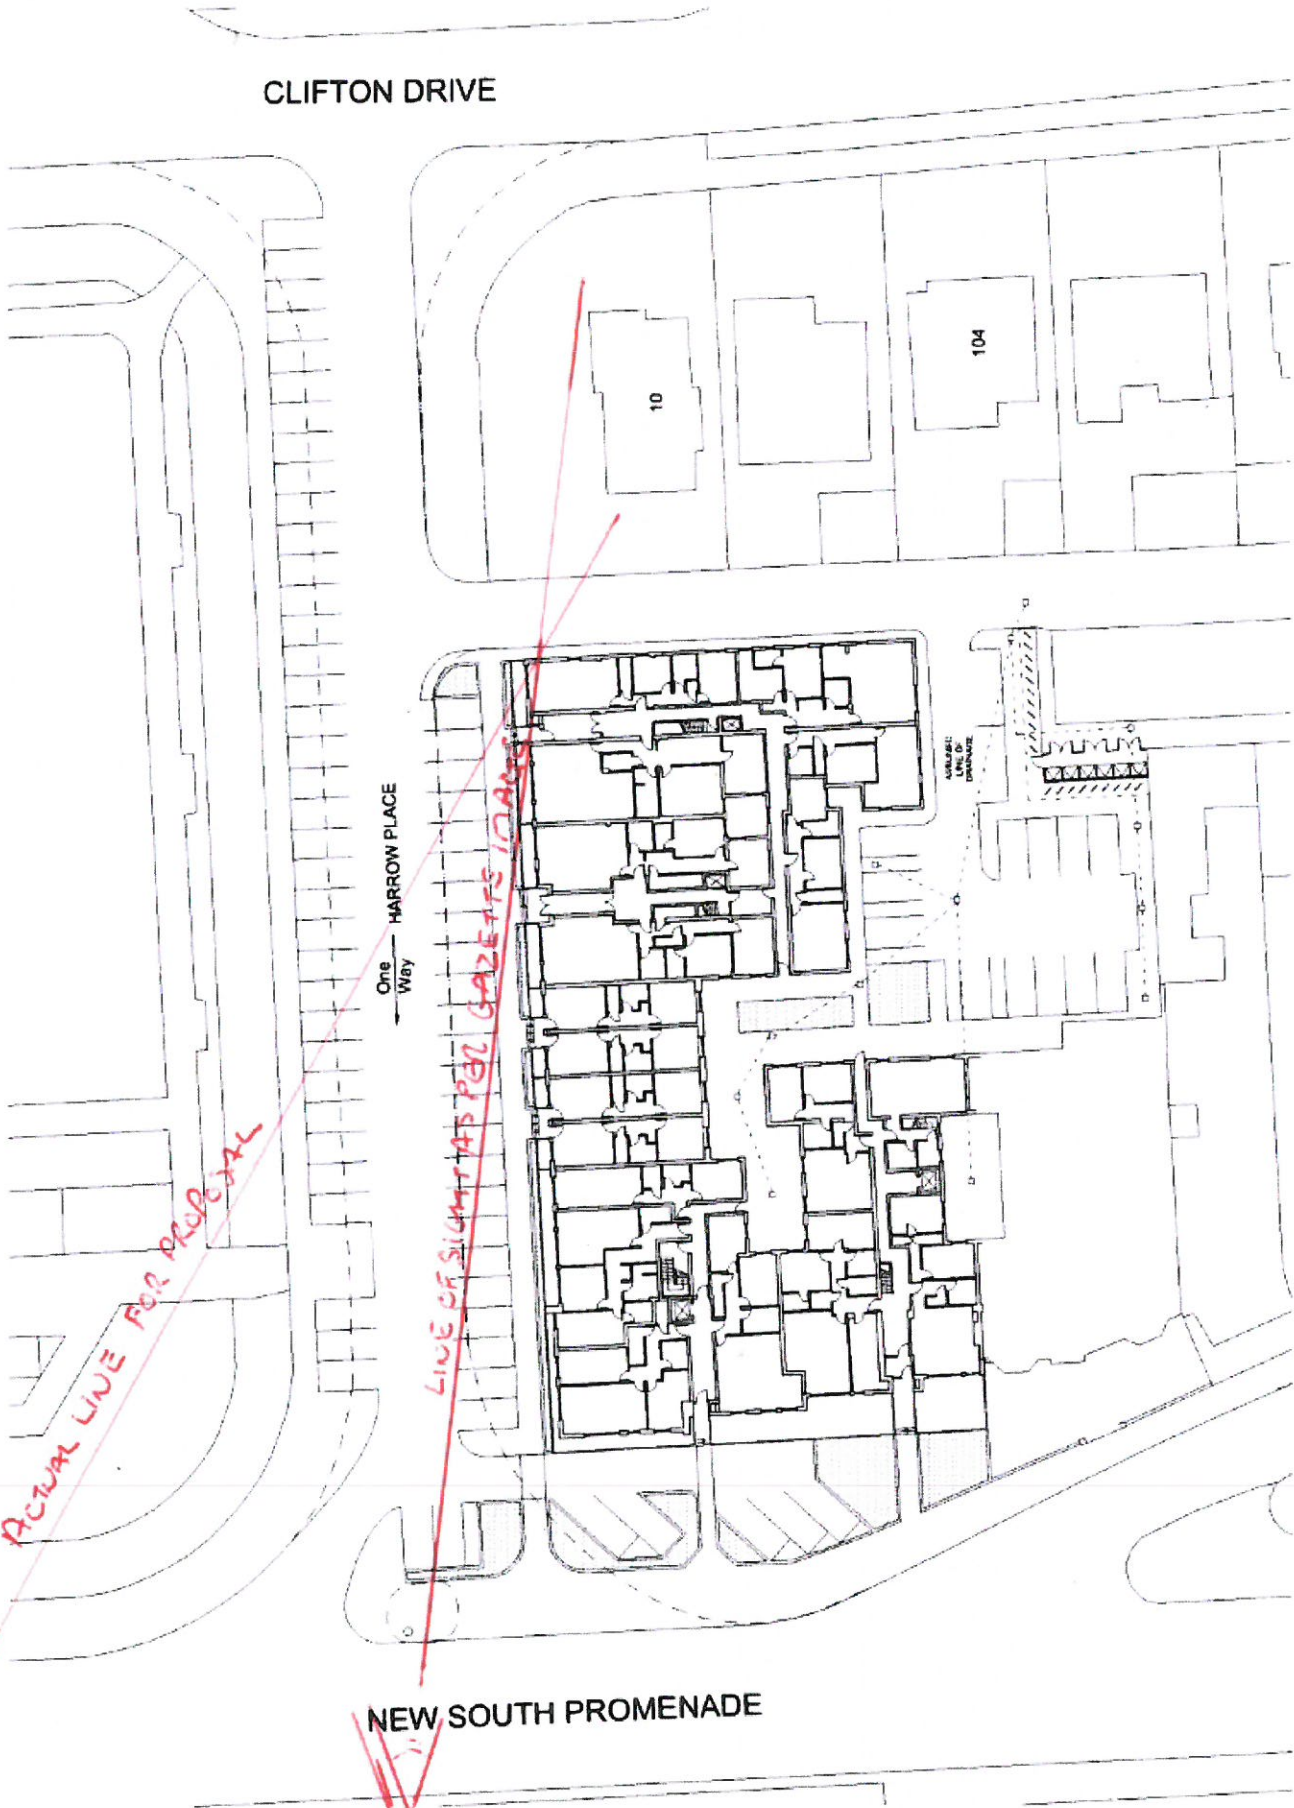

Attachment B
16/0193

North Direction



Proposed 2-8 Harrow Place
east gable end wall
(Yellow)

Existing
extension
or "Add-
on", quote
from
proposal

6.55 meters


4.15 meters

10 HarrowPlace
(blue)
6.9 meters

Original Buildline

Current/as is 2-8 Harrow Place
East gable wall (pink)

Note: 9 new windows looking perpendicularly into the lounge/garden of 10 Harrow place affecting privacy are not shown in this 5 meter space where non currently exist

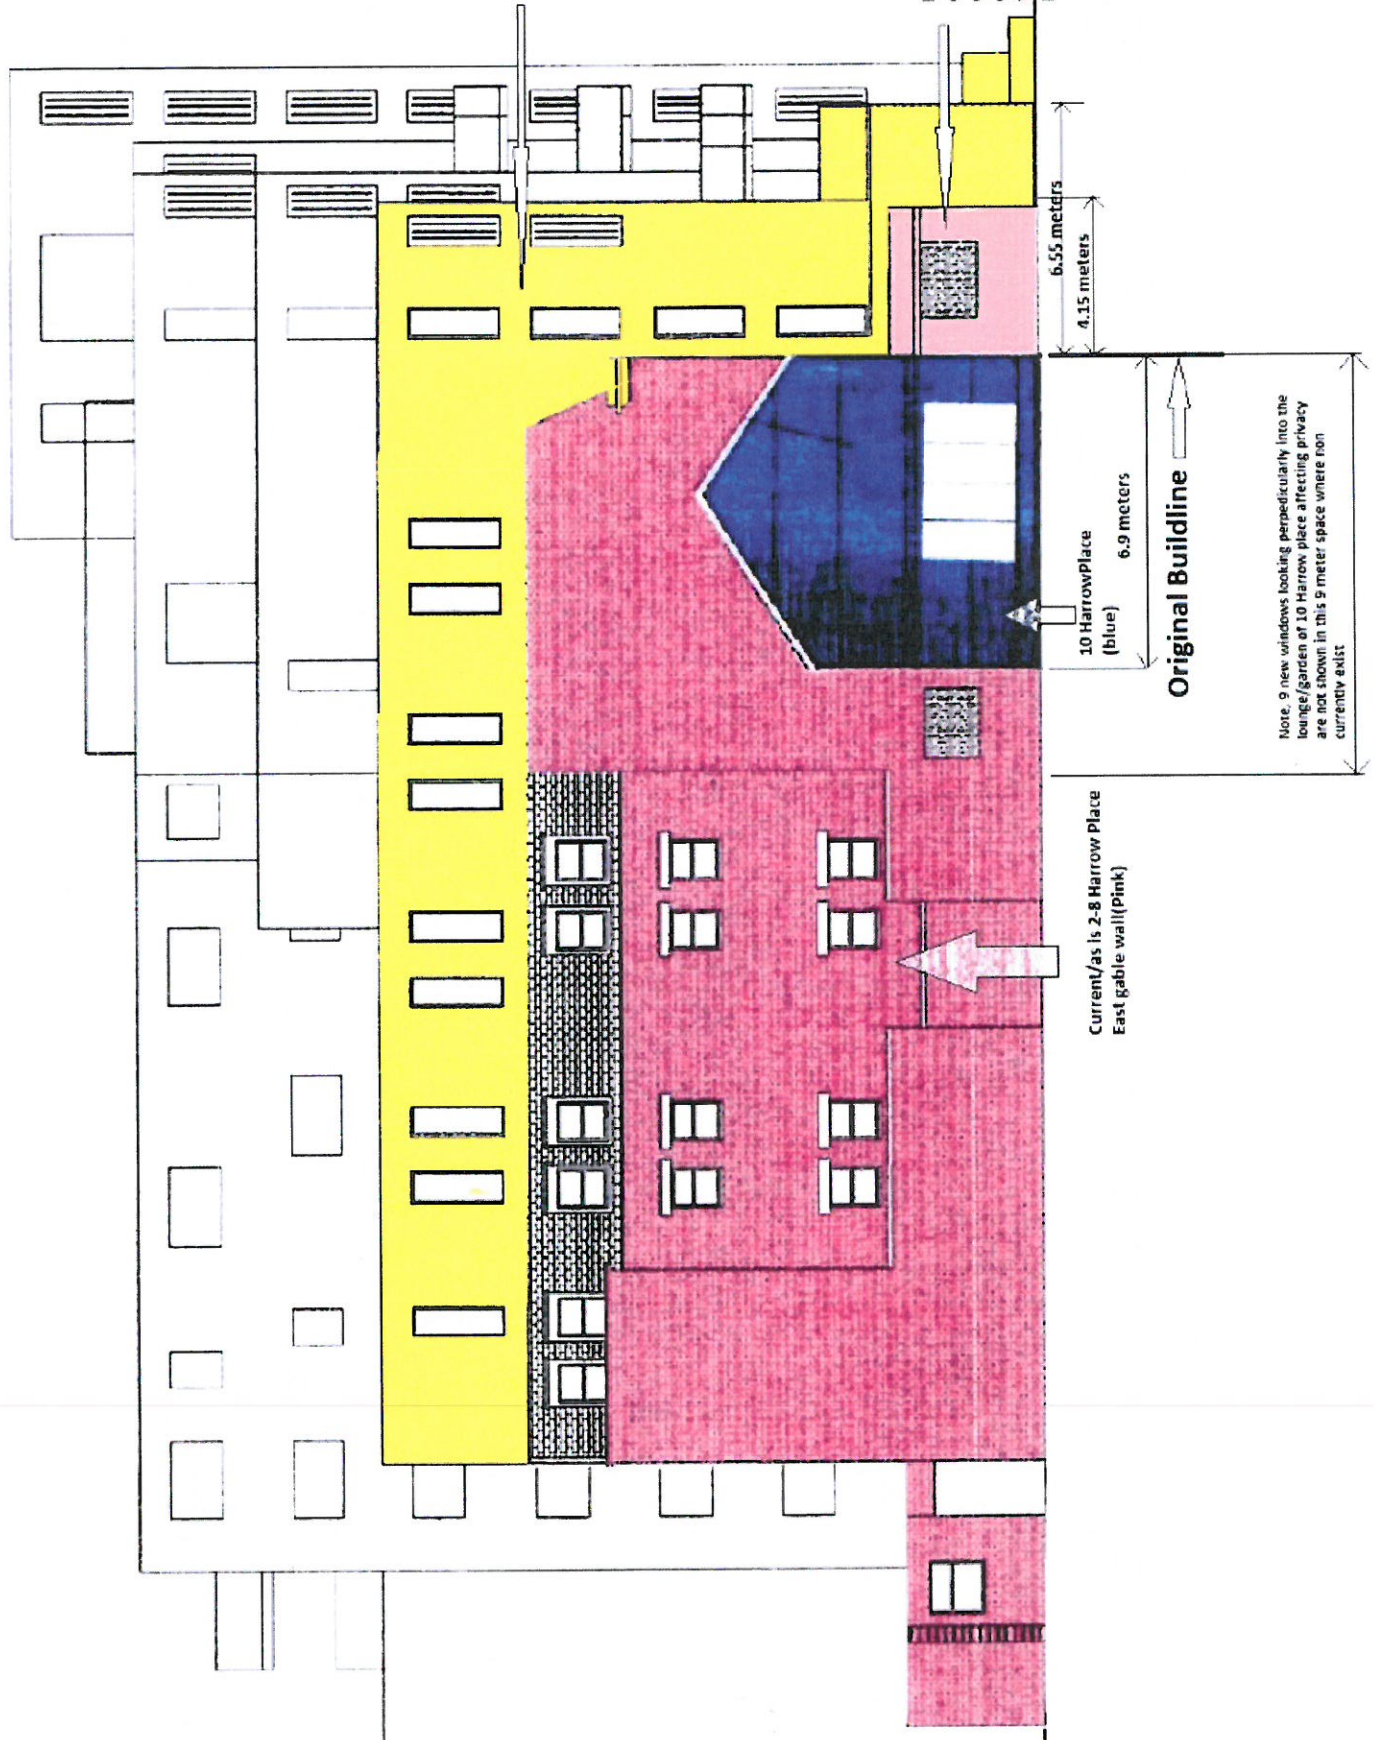



Attachment C
16/0193

Joseph Bonfazio Architects Ltd
1625 O'Connell Avenue
01253 280 088
jbonfazio@jbaa.ie
12, Canal Street, Blackrock, Co. DU
New Apartment Scheme,
Harbour Place / New 505th
Promenade,
Blackpool,
Lancashire
L20 1JH
Client:
Harbour House Construction Ltd
Drawing No:
Proposed CCA


Scale:
Not to Scale @ A3
Drawn By:
JPB
Checked By:
JBA/BJ FL GDS

Date:
21/03/2016

Project Name:
Harbour Place

HARBOR PLACE RD

VIEW LOCATION TO RIGHT OF HARBOR PLACE RD

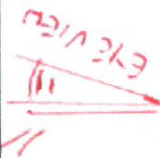

This drawing is not to be used for any other purpose than that for which it was prepared. It is the responsibility of the client to ensure that the information provided is accurate and complete. All information is to be verified by the client. This drawing, or any part thereof, may not be reproduced without the written consent of the Architect.
© Joseph Bonfazio Architects Ltd

Attachment D
16/0193

