
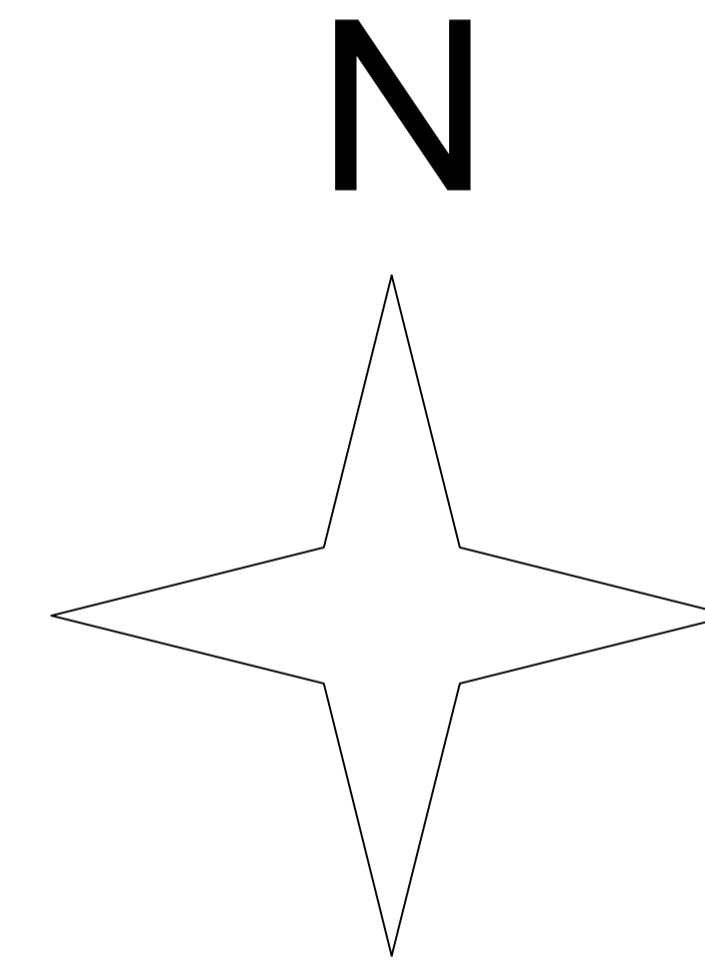


391m

320

433

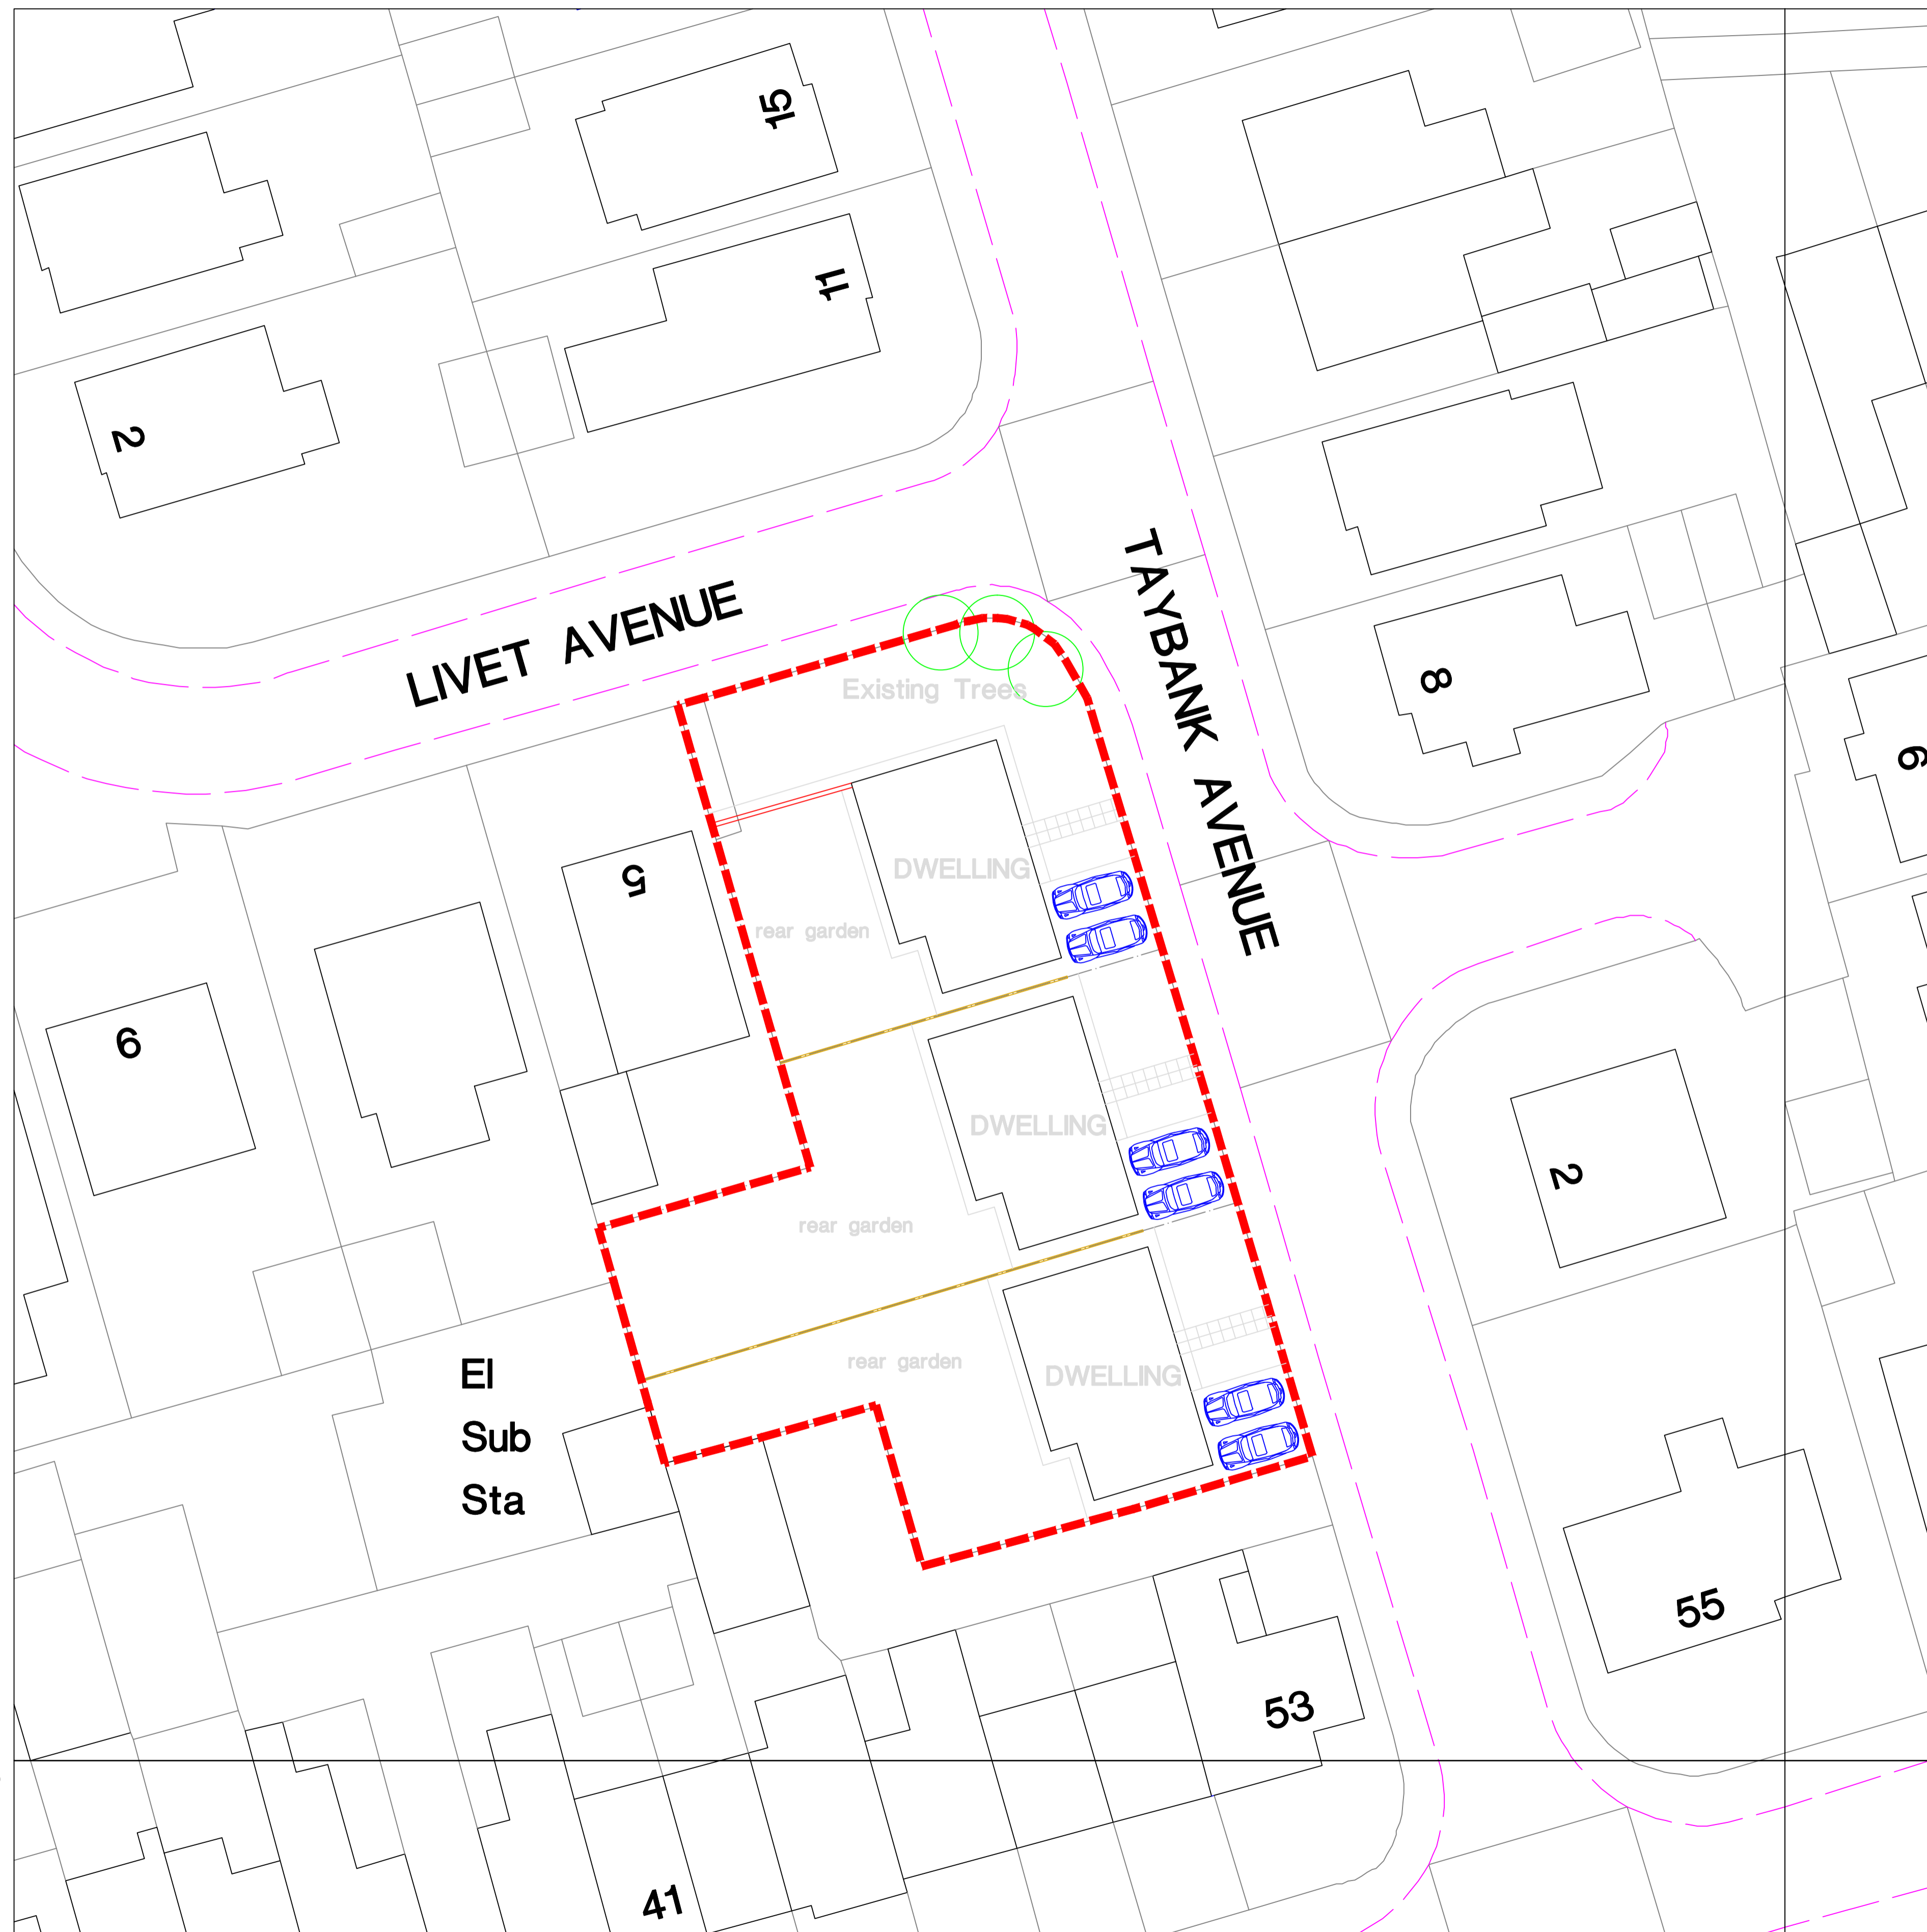

TAYBANK AVENUE / LIVET AVENUE

333

333

291m

320

433

Revision	Chkd.	Date
Issued for :		
Client-Scheme		
MR. A. HOLLOWAY.		
LAND AT TAYBANK AVENUE/LIVET AVENUE, BLACKPOOL.		
Drawing Title		
Proposed Site Plan.		
.		
LAND AT TAYBANK AVENUE/LIVET AVENUE, BLACKPOOL.		
NTJ Design		
11 Speyside,		
Blackpool.		
FY4 2BS		
Tel : 01253 406549		
E-mail : ntjdesign@aol.com		
Mobile : 07761394652		
Date : Feb 2017		
Scale : 1 : 200		
Drawn : ntj		
Checked :		
Drawing No. A939/2		