






FRONT ELEVATION

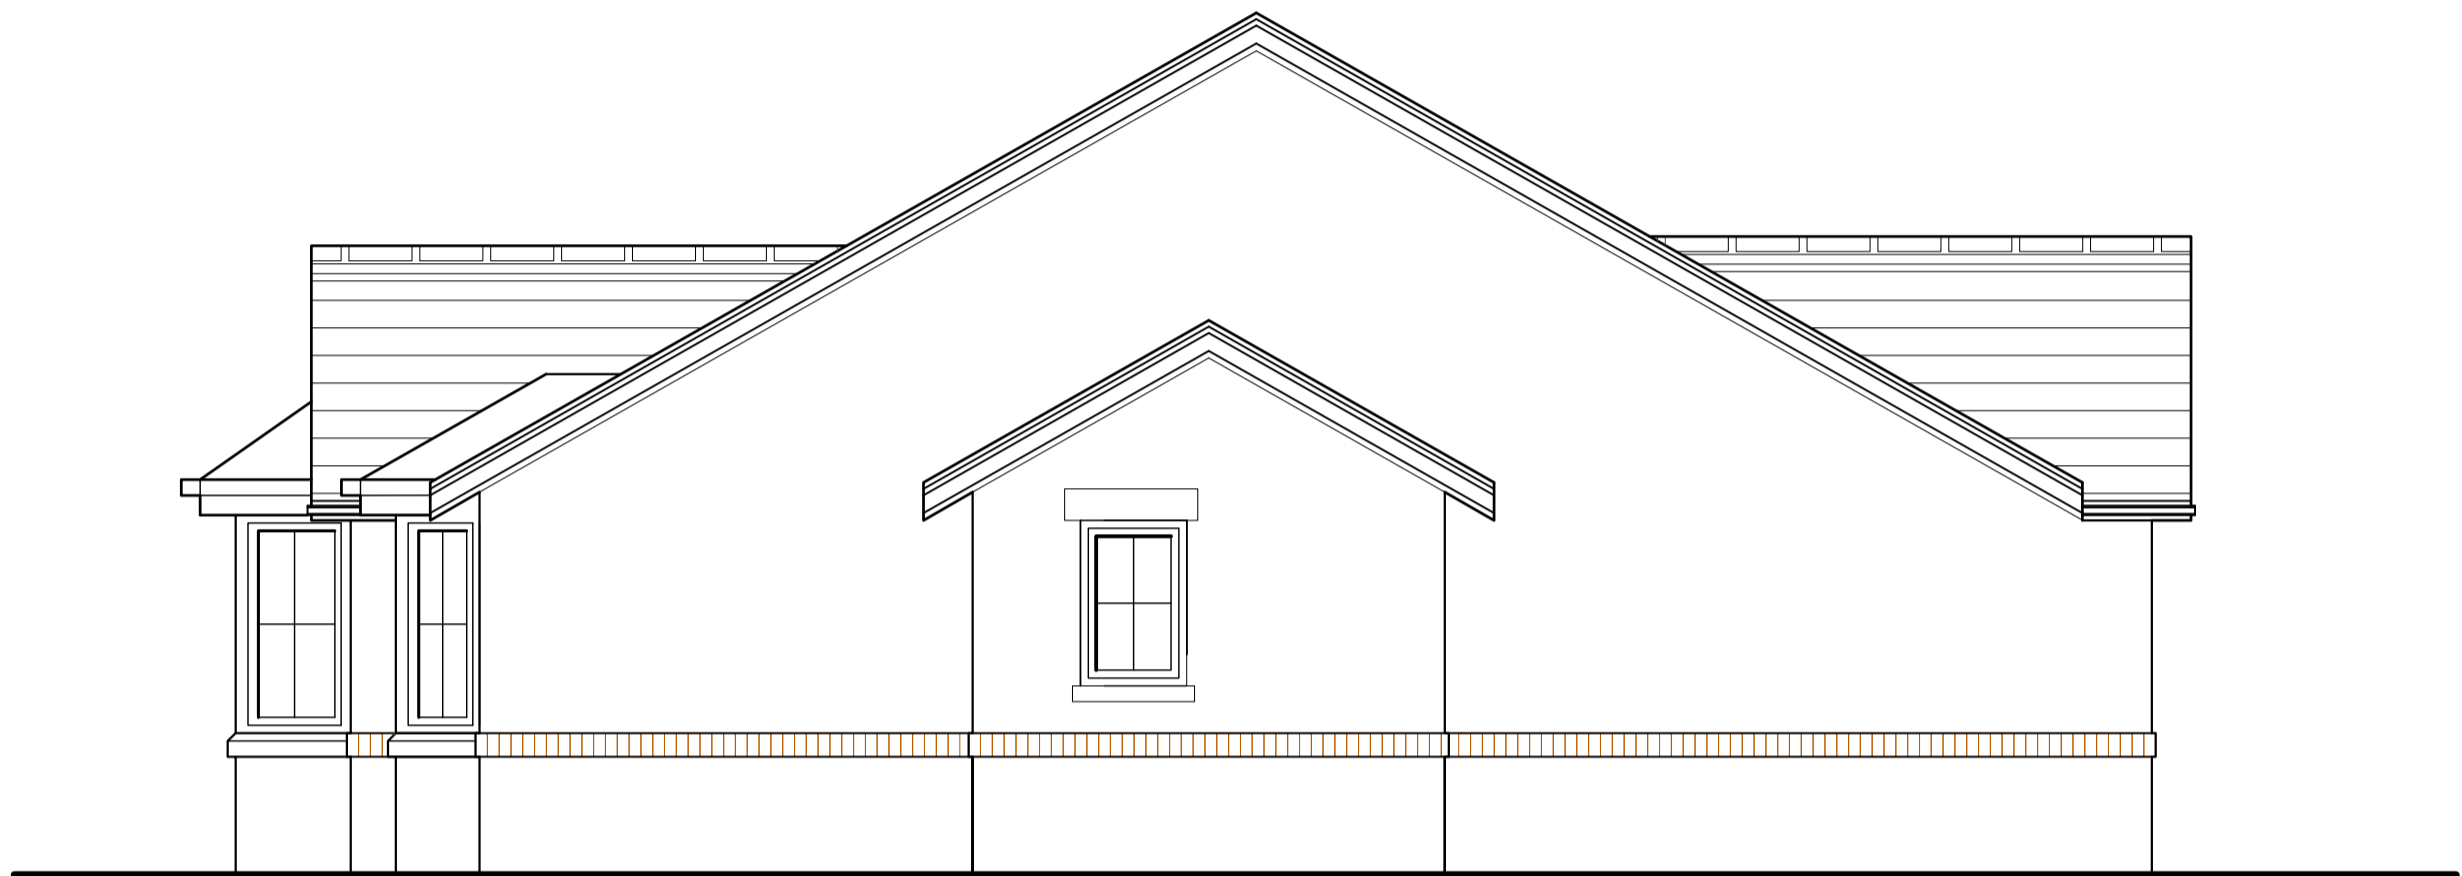

SIDE ELEVATION

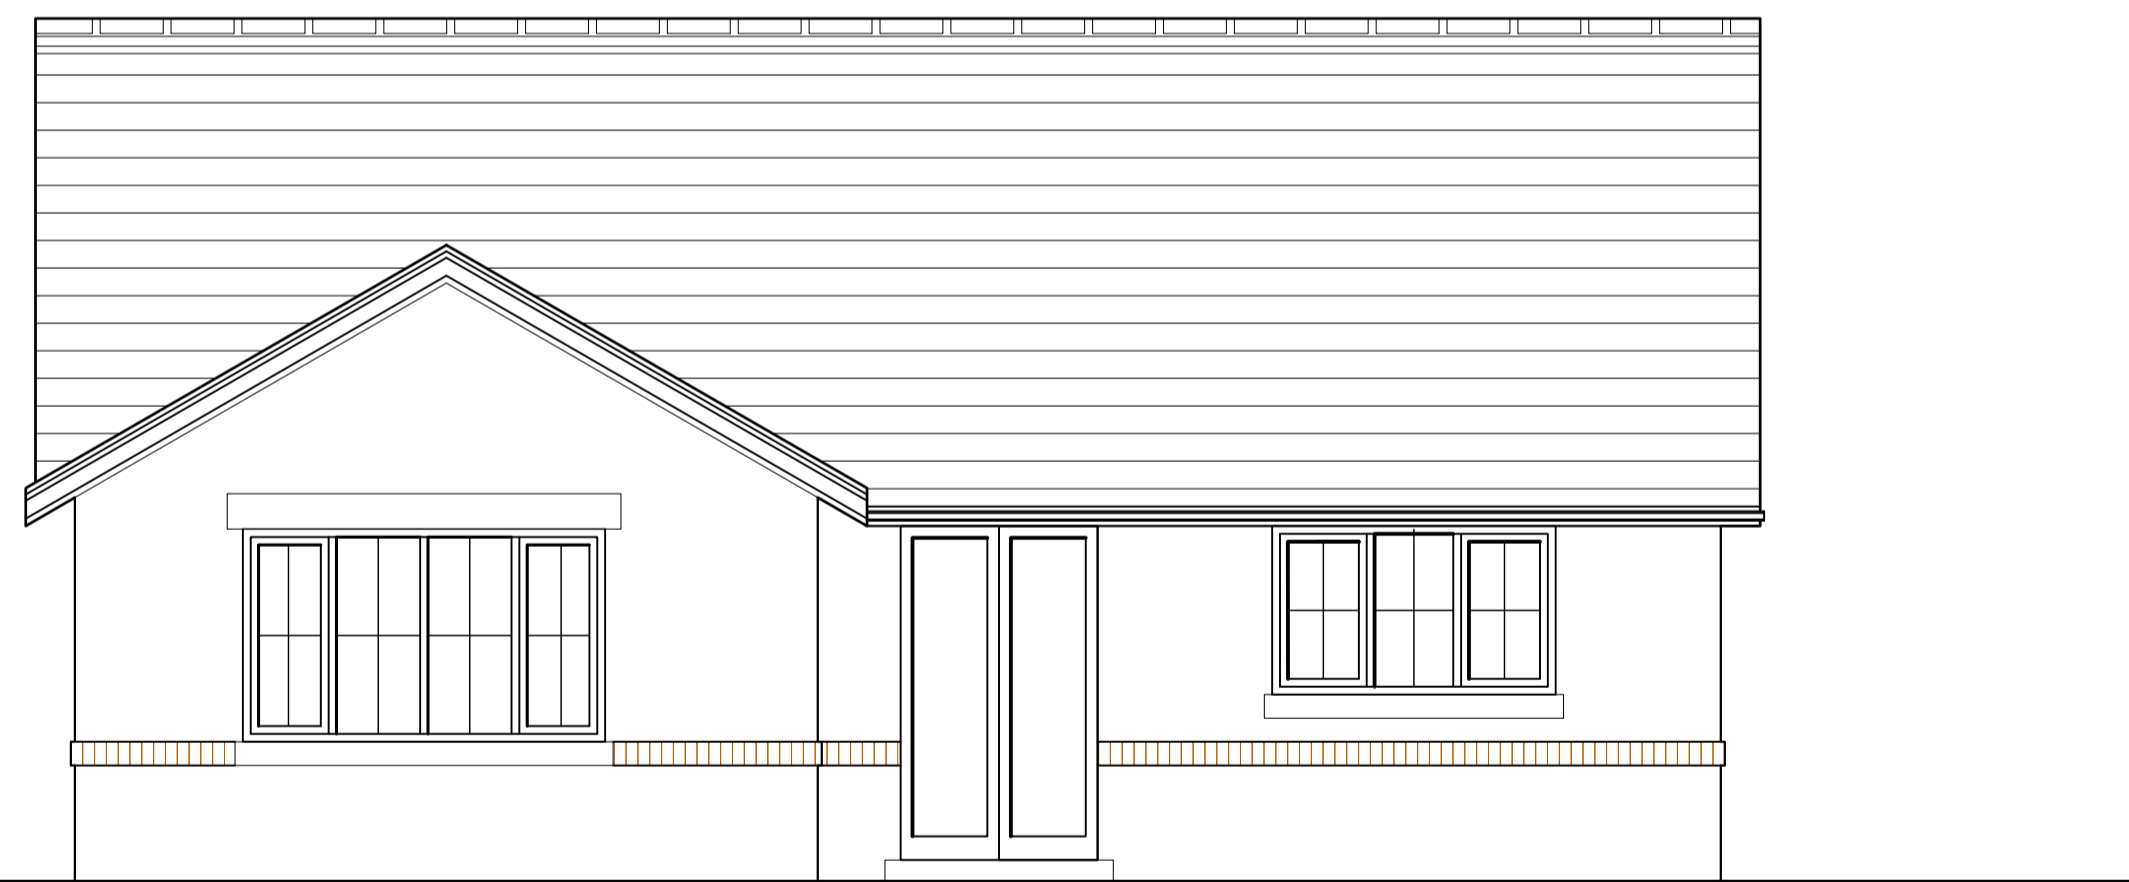

REAR ELEVATION

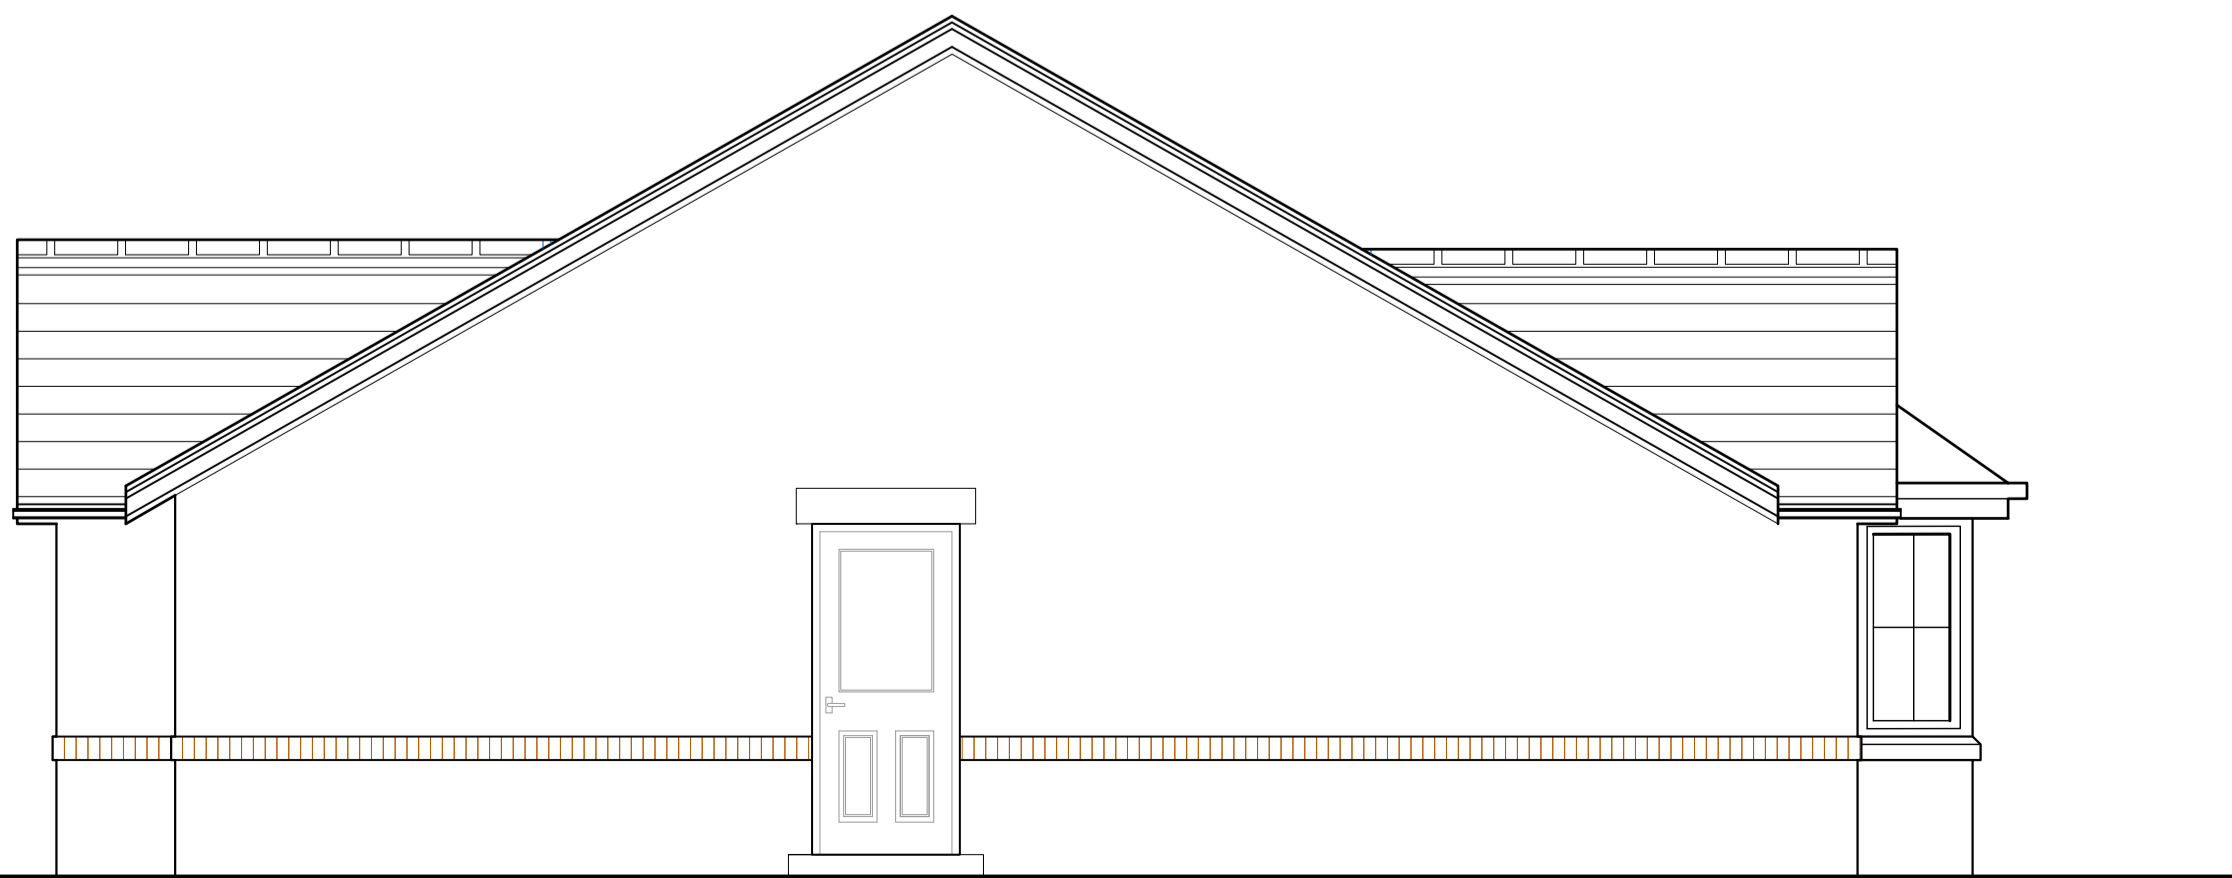


SIDE ELEVATION

**CFM**  
CONSULTANTS

New Media House, 8 Hardhorn Road, Poulton-Le-Fylde, FY6 7SR

Tel: 01253 891988 Email: roy@cfmconsultants.co.uk

Rev.	Description	Date
0		00-00-0000

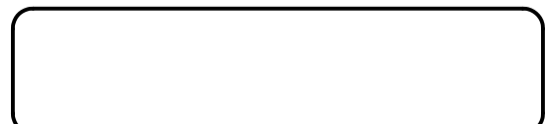

**Proposed Bungalows  
Land Rear of Broad Oak Lane  
Staining**

drawing			
Proposed Bungalow Elevations			
job no.	4639	drawn.	RJB
scale	1:50	checked.	RJB
date	30-05-2019	issue	
Drawing Size	A2	Drawing No	KB/04639/007
		Rev	-

All dimensions are to be checked on site prior to commencing any works. Any discrepancies are to be notified immediately to the surveyor.  
This drawing and all the information contained thereon is subject to copyright and must not be reproduced in part or in whole without the written consent of CFM Consultants Ltd. Unauthorised reproduction infringes copyright and may lead to prosecution.