

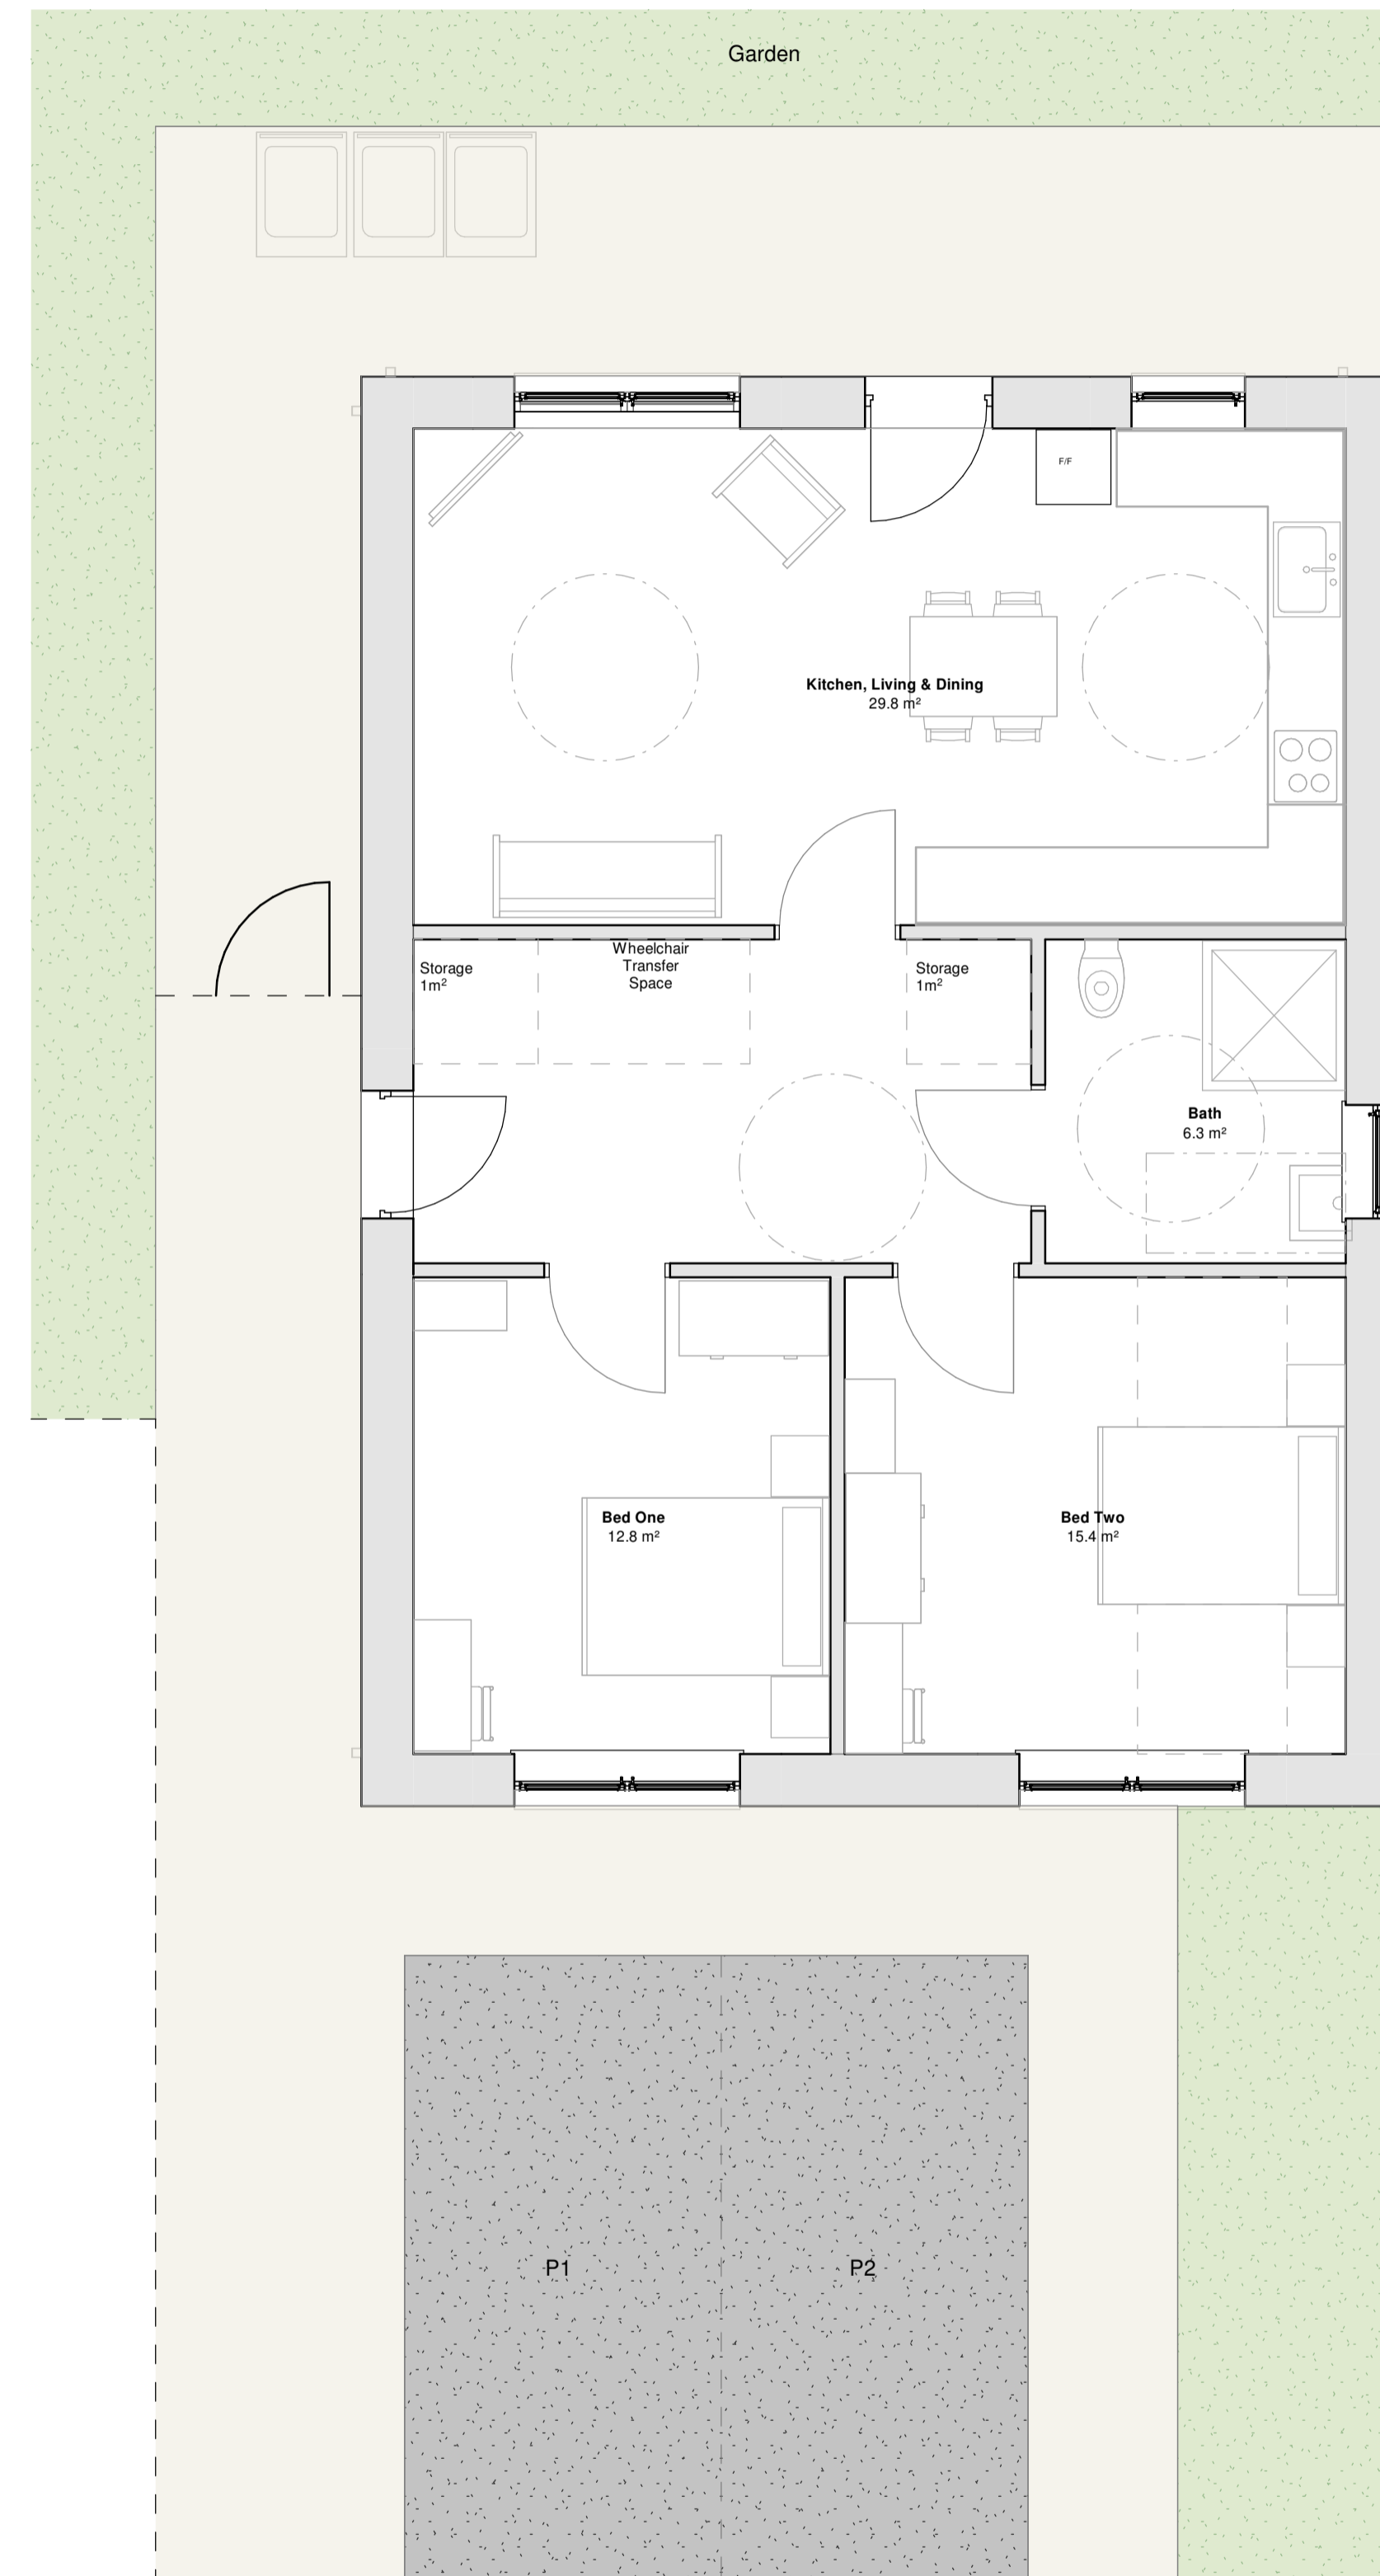



DT8_Standards (sqm)_ 2B4P	
Bed One	12.8 sqm
Bed Two	15.4 sqm
Kitchen, Living, Dining	29.8 sqm
Storage	2.0 sqm
Technical Housing Standards	70.0 sqm
Proposed	79.5 sqm
Additional	9.5 sqm

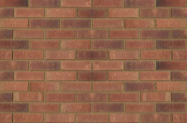


**Legend**

- Red Brick  1
- Buff Brick  2
- Buff Brick Soldier  3
- UPVC Black RWP/ Gutter  4
- Concrete Tile  5
- UPVC Grey Profile  6

 


**Detached\_Front Elevation**

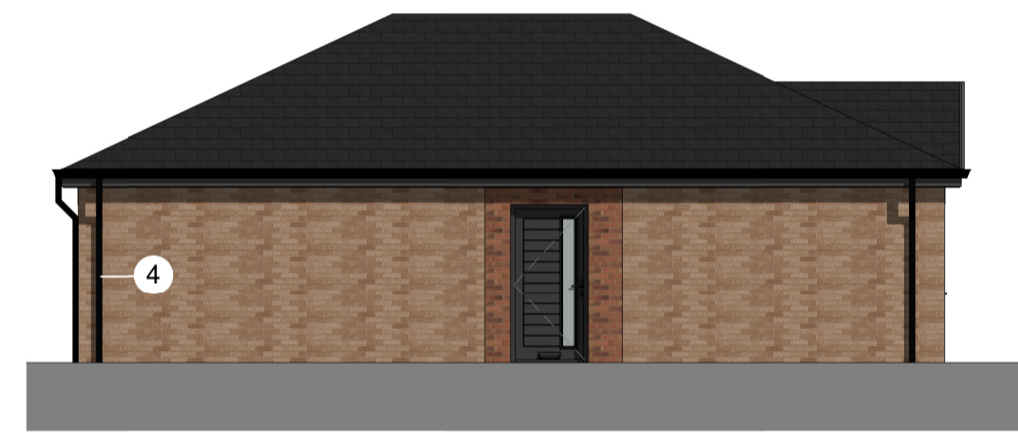

**Detached\_Side Elevation One**



**Detached\_Rear Elevation**

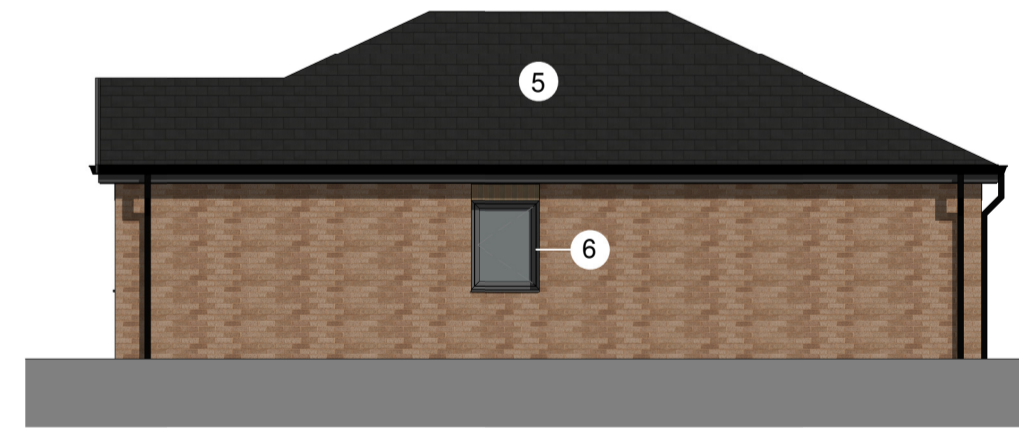

**Detached\_Side Elevation Two**

**DT8\_Ground Floor**

Rev	Description	By	Date
 www.cassidyashton.co.uk			
<b>Architecture + Building Surveying + Town Planning</b>			
7 East Cliff, Preston, Lancashire, PR1 3JE		T: 01772 258 356	
10 Hunters Walk, Canal Street, Chester, CH1 4EB		T: 01244 402 900	
St Andrews Business Centre, Mold, Flintshire, CH7 1XB		T: 01352 706 244	
Client			
<b>Blackpool Council/BHC/ BCH</b>			
Project			
<b>Grange Park Proposed Housing</b>			
Drawing Title			
<b>Proposed Dwelling Type 8_ 2B4P</b>			
Drawn by	PD	Checked by	LMB
Subsidiary	Planning	Date	Apr'21
Scale	@ A1	As	indicated
<b>10657</b>	<b>DT08</b>		
C-A JOB NO.	PROJECT - ORIGINATOR - VOL. - LEVEL - TYPE - ROLE - NUMBER	REV.	