


Location Plan



Streetview image

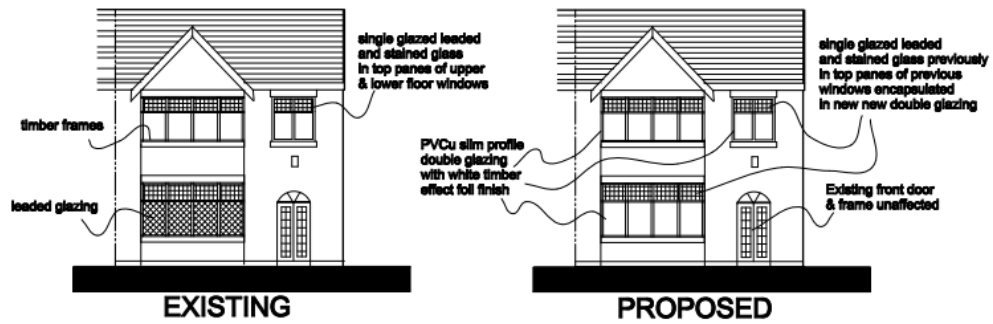

Scale Bar - 1:100 (on A4)

0 5 10m

Drawing No: 42LR01A
 Drawing Title: Front Elevation
 Site Address: 42 Leicester Road, Blackpool
 Scale: 1:100 Date: 25 JUL 22

Existing and proposed elevations