


24/0135 and 24/0136 Central Library and Grundy Art Gallery.


Location Plan

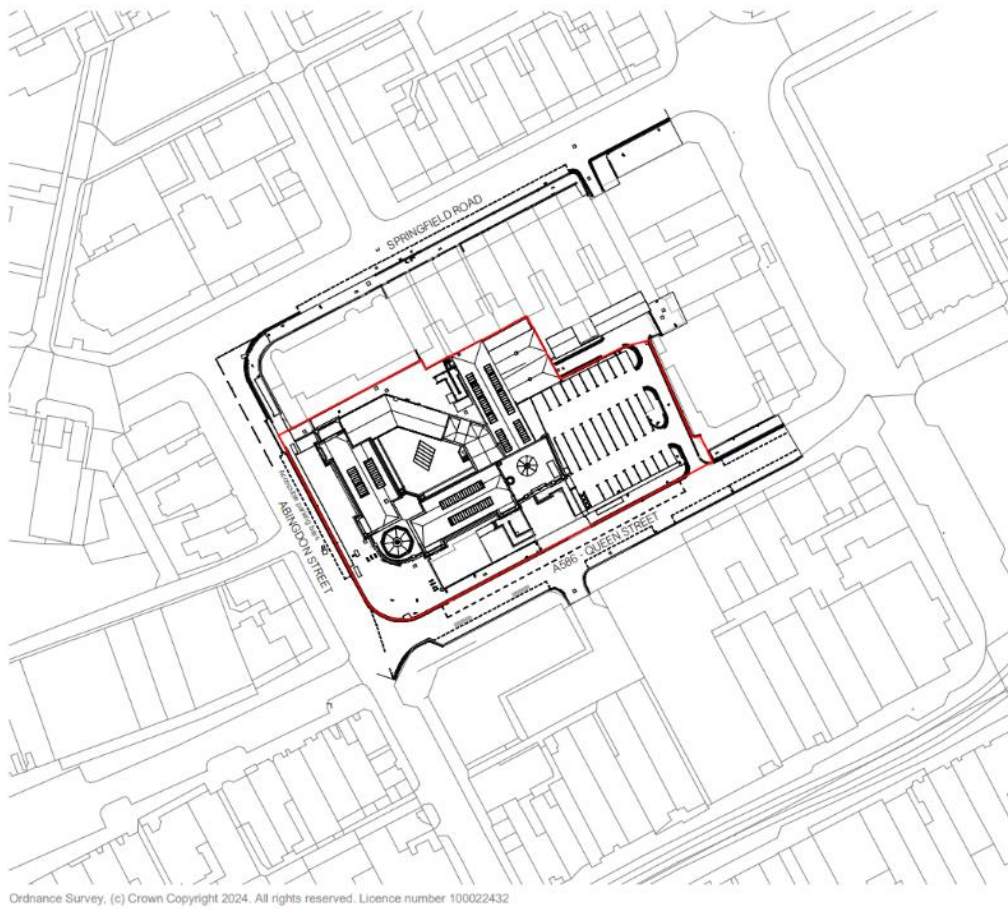

Google Earth aerial view




Proposed Site Layout Plan

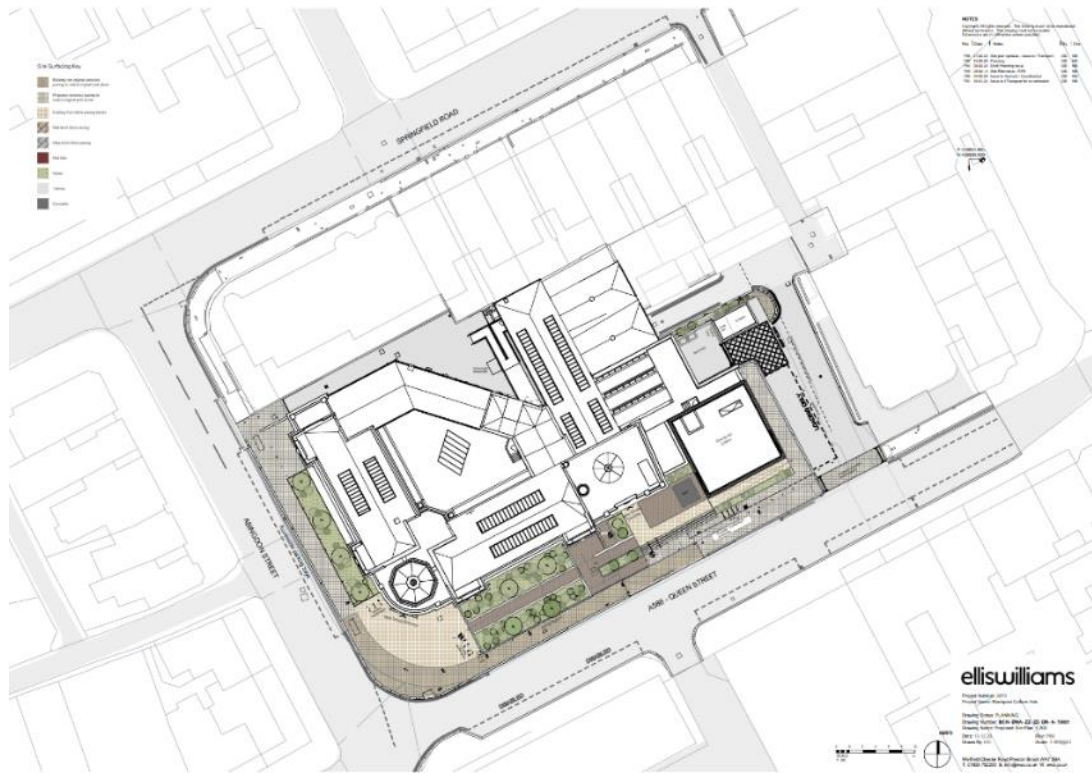

Proposed long elevations


Proposed ground floor

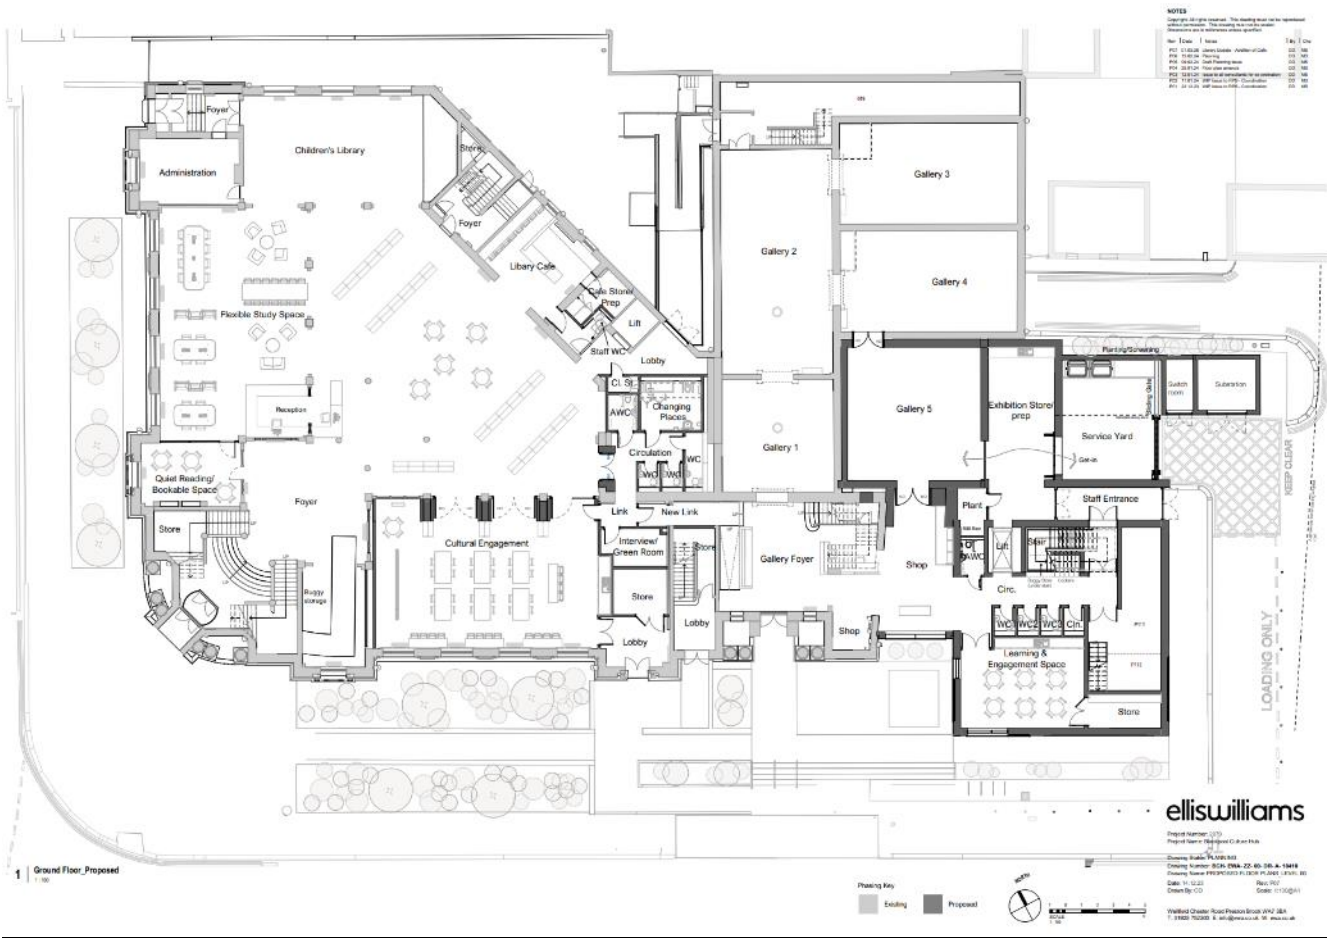

Proposed mezzanine floor

NOTES
 Copyright © 2018, elliswilliams. This drawing must not be reproduced, stored in a retrieval system, or transmitted in any form or by any means, electronic, mechanical, photocopying, recording, or by any information storage and retrieval system, without the prior written permission of elliswilliams.

Rev	Date	By	For
001	10/12/17	PL	Planning
002	10/12/17	PL	Architectural
003	10/12/17	PL	MEZ and Circulation
004	10/12/17	PL	MEZ and Circulation
005	10/12/17	PL	MEZ and Circulation

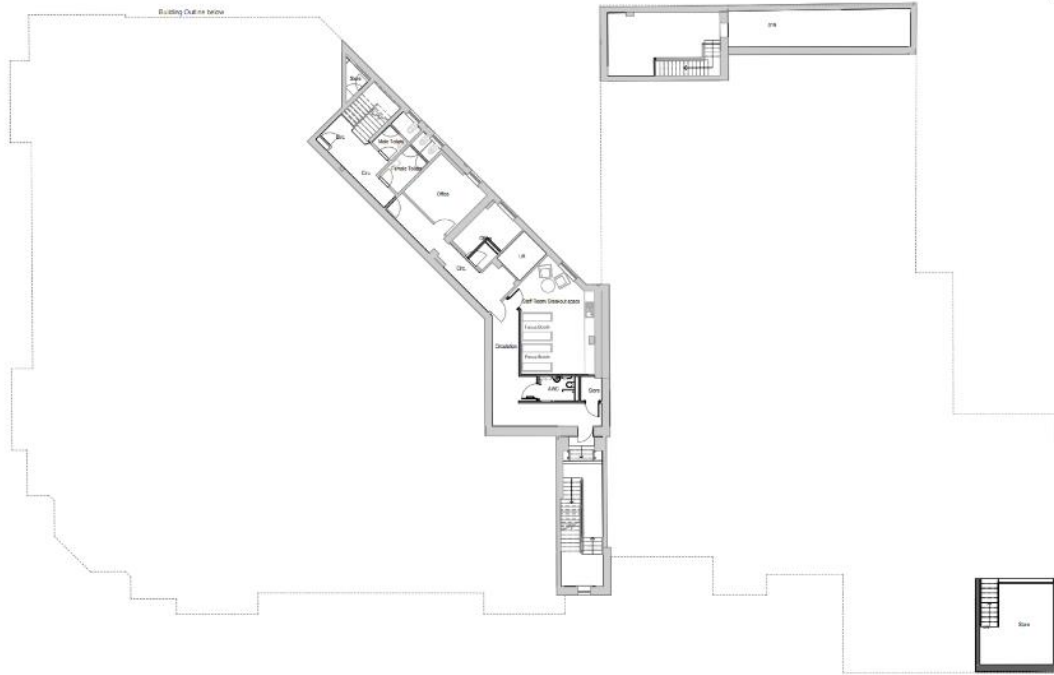

elliswilliams

Project Number: 2013
 Project Name: Swanport Culture Hub
 Drawing Status: PLANNING
 Drawing Number: MEZ-PLAN-22-001-DWG-A-10011
 Drawing Name: PROPOSED FLOOR PLANS_LEVEL 01
 Date: 10/12/17 Rev: 005
 Drawn By: PL Scale: 1:1000(A)
 Checked By: PL
 elliswilliams
 11 BRUNSWICK ROAD, PLYMOUTH TASMANIA 7244
 T: 0818 702000 F: 0818 702001 W: www.ew.com.au


1 | PROPOSED FLOOR PLANS_MEZ
 1:100



Proposed first floor

NOTES
 Copyright © 2018, elliswilliams. This drawing must not be reproduced, stored in a retrieval system, or transmitted in any form or by any means, electronic, mechanical, photocopying, recording, or by any information storage and retrieval system, without the prior written permission of elliswilliams.

Rev	Date	By	For
001	10/12/17	PL	Planning
002	10/12/17	PL	Architectural
003	10/12/17	PL	MEZ and Circulation
004	10/12/17	PL	MEZ and Circulation
005	10/12/17	PL	MEZ and Circulation

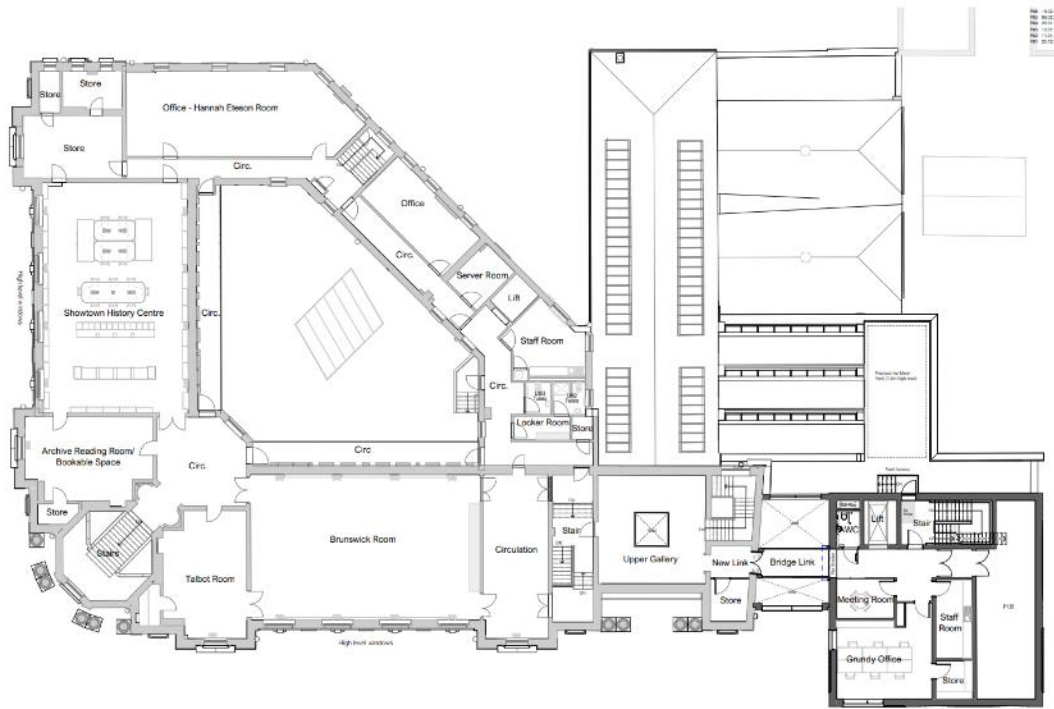


elliswilliams

Project Number: 2013
 Project Name: Swanport Culture Hub
 Drawing Status: PLANNING
 Drawing Number: MEZ-PLAN-22-001-DWG-A-10011
 Drawing Name: PROPOSED FLOOR PLANS_LEVEL 01
 Date: 10/12/17 Rev: 005
 Drawn By: PL Scale: 1:1000(A)
 Checked By: PL
 elliswilliams
 11 BRUNSWICK ROAD, PLYMOUTH TASMANIA 7244
 T: 0818 702000 F: 0818 702001 W: www.ew.com.au

1 | PROPOSED FLOOR PLANS_LEVEL 01
 1:100



Proposed roof plan

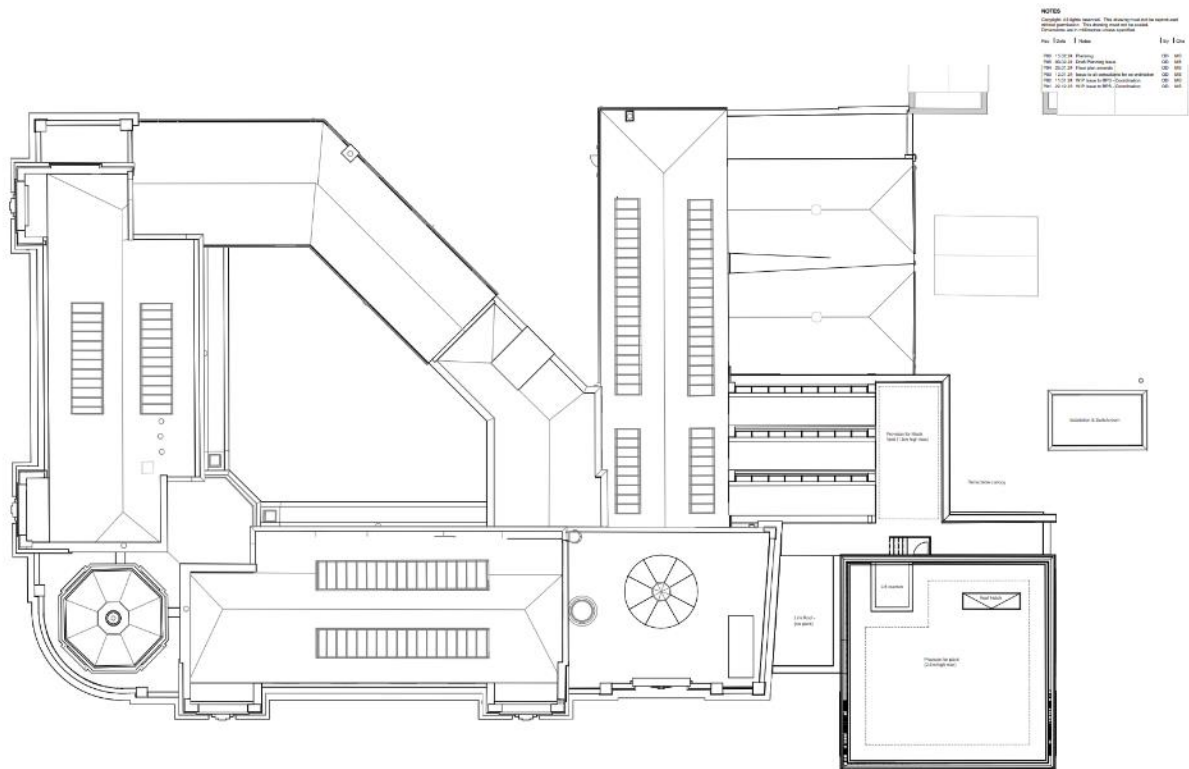

NOTES

Copyright © Ellis Williams. The design and use of this drawing is restricted to the project for which it was prepared. No part of this drawing may be reproduced without the written consent of Ellis Williams.

No.	Date	Issue	By	For
001	12/12/20	Planning	EW	EW
002	12/12/20	Final Planning	EW	EW
003	02/12/21	Final Planning	EW	EW
004	12/12/21	Approved for construction	EW	EW
005	12/12/21	Approved for construction	EW	EW
006	12/12/21	Approved for construction	EW	EW
007	12/12/21	Approved for construction	EW	EW
008	12/12/21	Approved for construction	EW	EW
009	12/12/21	Approved for construction	EW	EW
010	12/12/21	Approved for construction	EW	EW

elliswilliams

Project Number: 2021
 Project Name: Blackpool Culture Hub

Drawing Name: PLANNING
 Drawing Number: BPH_Plan_02_01_001_01_0010
 Drawing Name: PROPOSED ROOF PLAN
 Date: 12/12/21 Rev: 010
 Drawn By: EW
 Project: 1900241

Head Office: Creative Street, Preston, Lancashire, PO1 1AA
 T: 01773 522200 E: info@elliswilliams.co.uk W: www.elliswilliams.co.uk

Photographs of the existing site






Visualisations excerpted from design and access statement





Brickwork pattern to be developed - using recessed/protruding courses

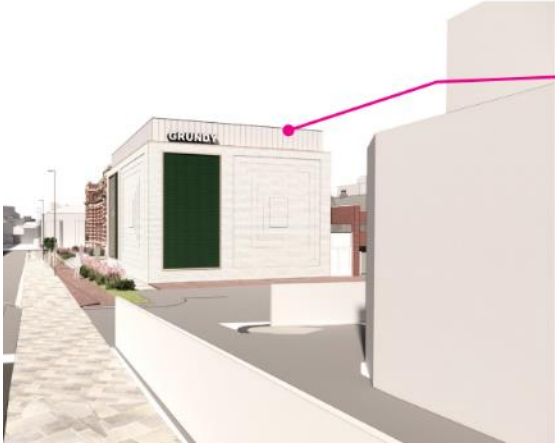

Opaque glass panels to form screening for rooftop plant areas. Illuminated to three sides only with variable colour output.

