


DRAWING No. **AO16/085/1/01** Revision -

DO NOT SCALE DIMENSIONS FROM DRAWING

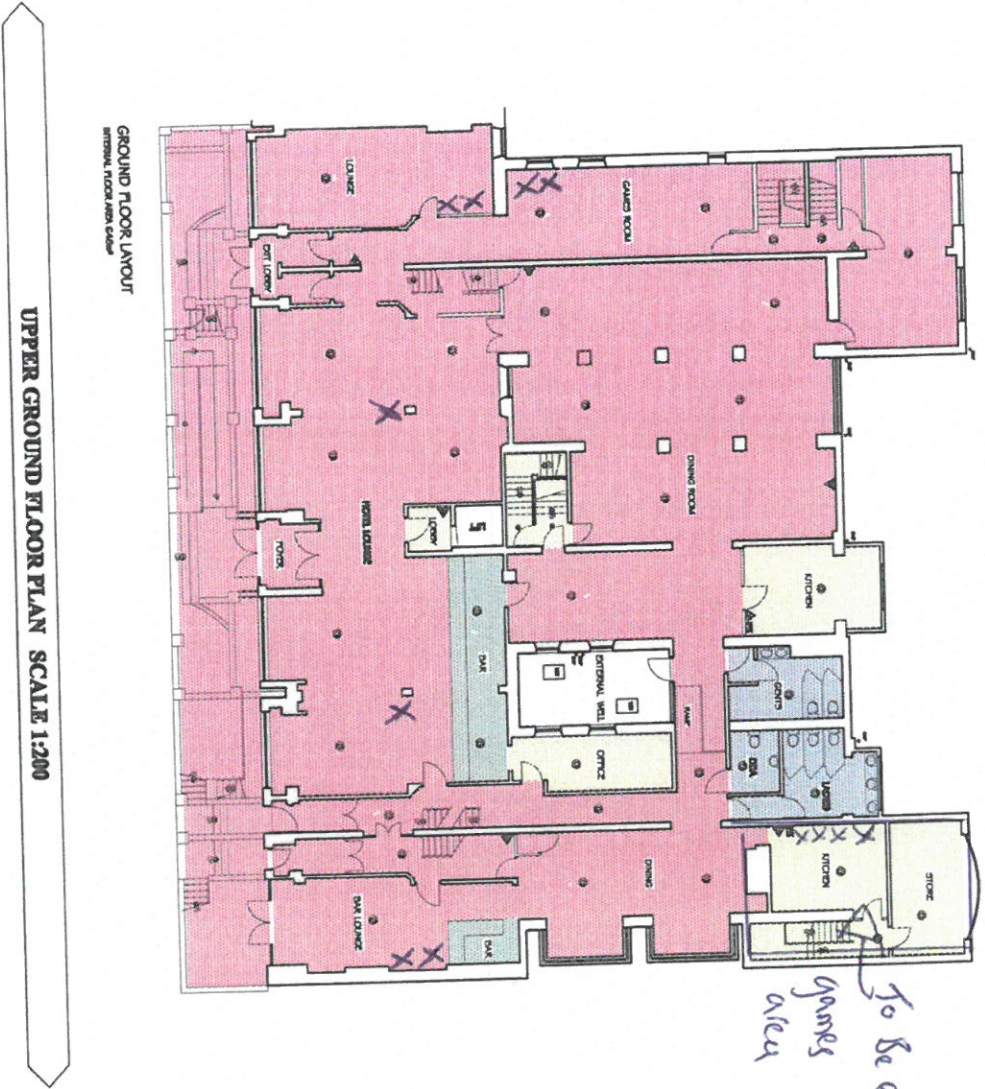

UPPER GROUND FLOOR PLAN SCALE 1:200

NOTES

LAYOUT TO BE APPROVED BY BUILDING CONTROL & LOCAL FIRE OFFICER.

- KEY TO SYMBOLS**
- ⊙ DETECTOR
 - ⊞ FIRE ALARMS
 - △ EXTINGUISHER
 - DRY AREA
 - W/C
 - BEER / BOTTLE STORE
 - LICENSED AREA



Keystone Design Associates Ltd.

Registered Office
 Development House
 281 Church Street
 Blackpool
 Tel. No. 01253 648040
 Fax. No. 01253 752801
 Email : info@keystonedesign.co.uk

PROJECT ADDRESS
THE LAWTON HOTEL
58-68 CHARLIEY ROAD, BLACKPOOL.

PROJECT TITLE
LICENSING PLAN

DRAWING TITLE
LICENSING PLAN

Client **MR D WILKINSON** Scales **1:200@A3**

Drawn **LM** Checked Date **09/05/2016**

DRAWING No. **AO16/085/1/01**

This drawing & contents are the property of Keystone Design Assoc Ltd. Unauthorised reproduction of the whole or any part thereof infringes Copyright and may lead to prosecution of civil proceedings.

H:\Documents\Drawings\2016\Charley Road 58-68, The Lawton Hotel