





PROPOSED REFURBISHMENT ALTERATIONS GROUND & FIRST FLOOR SCALE 1:50

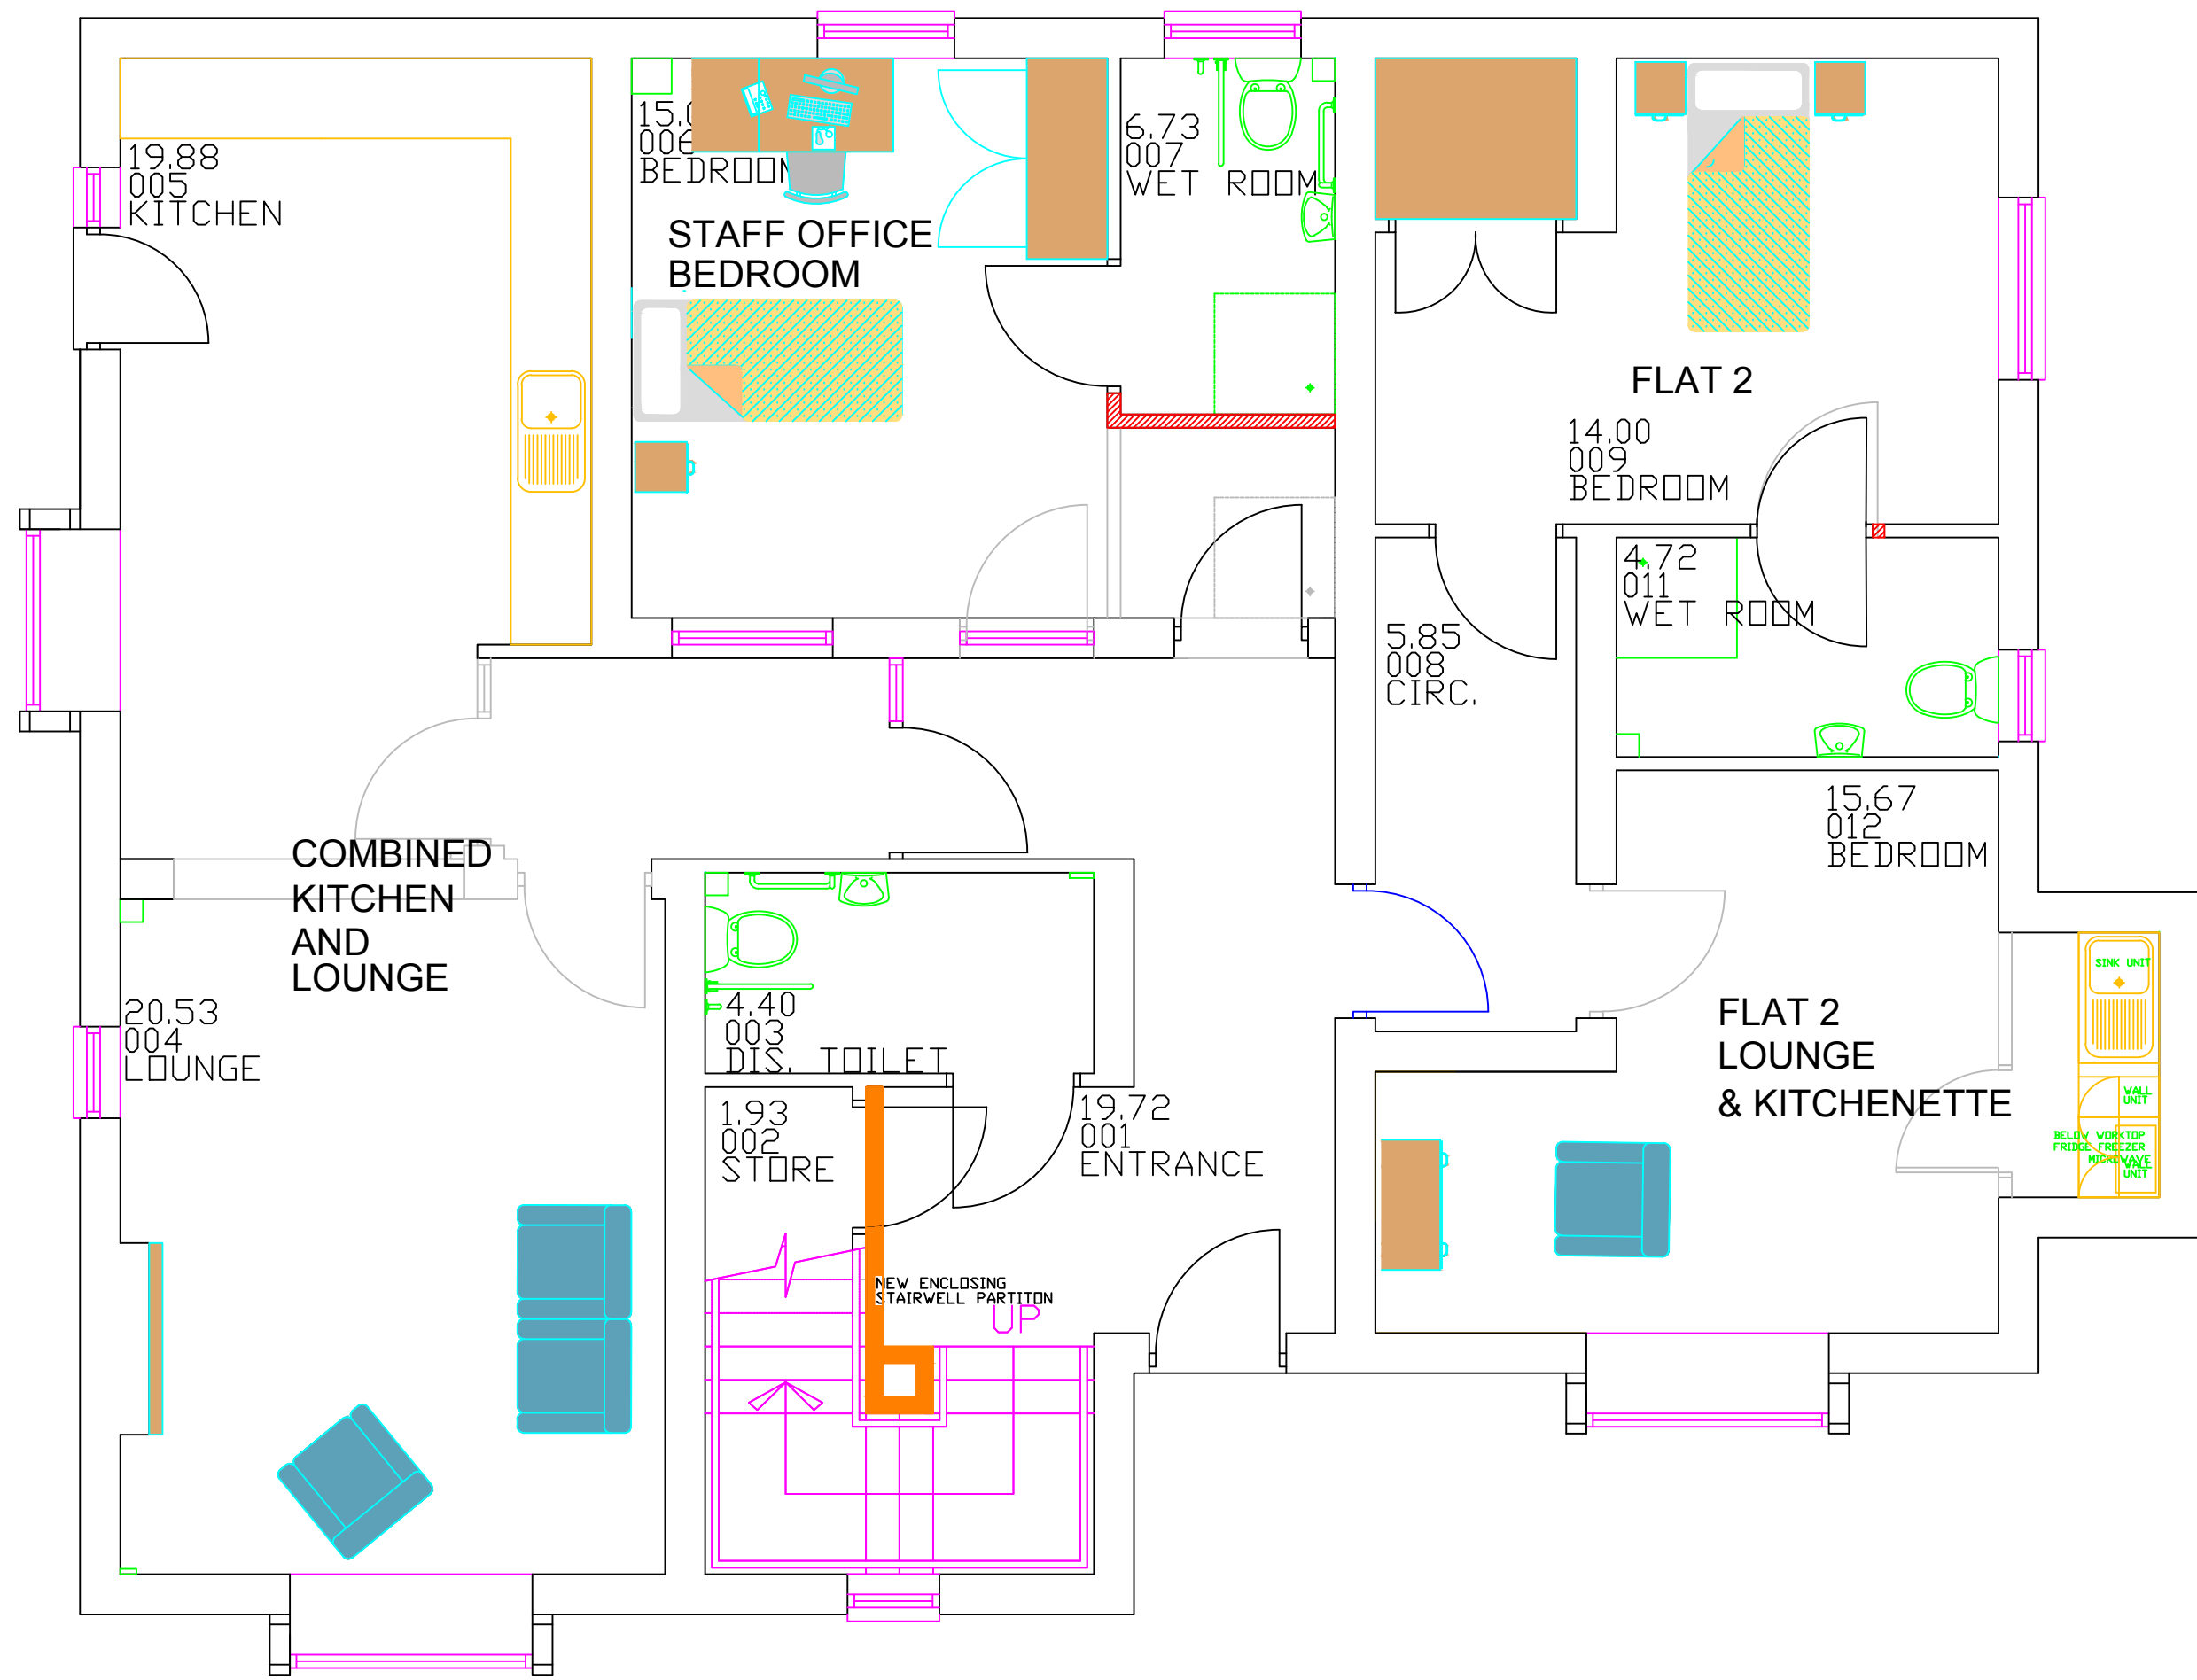

Appendix 5a

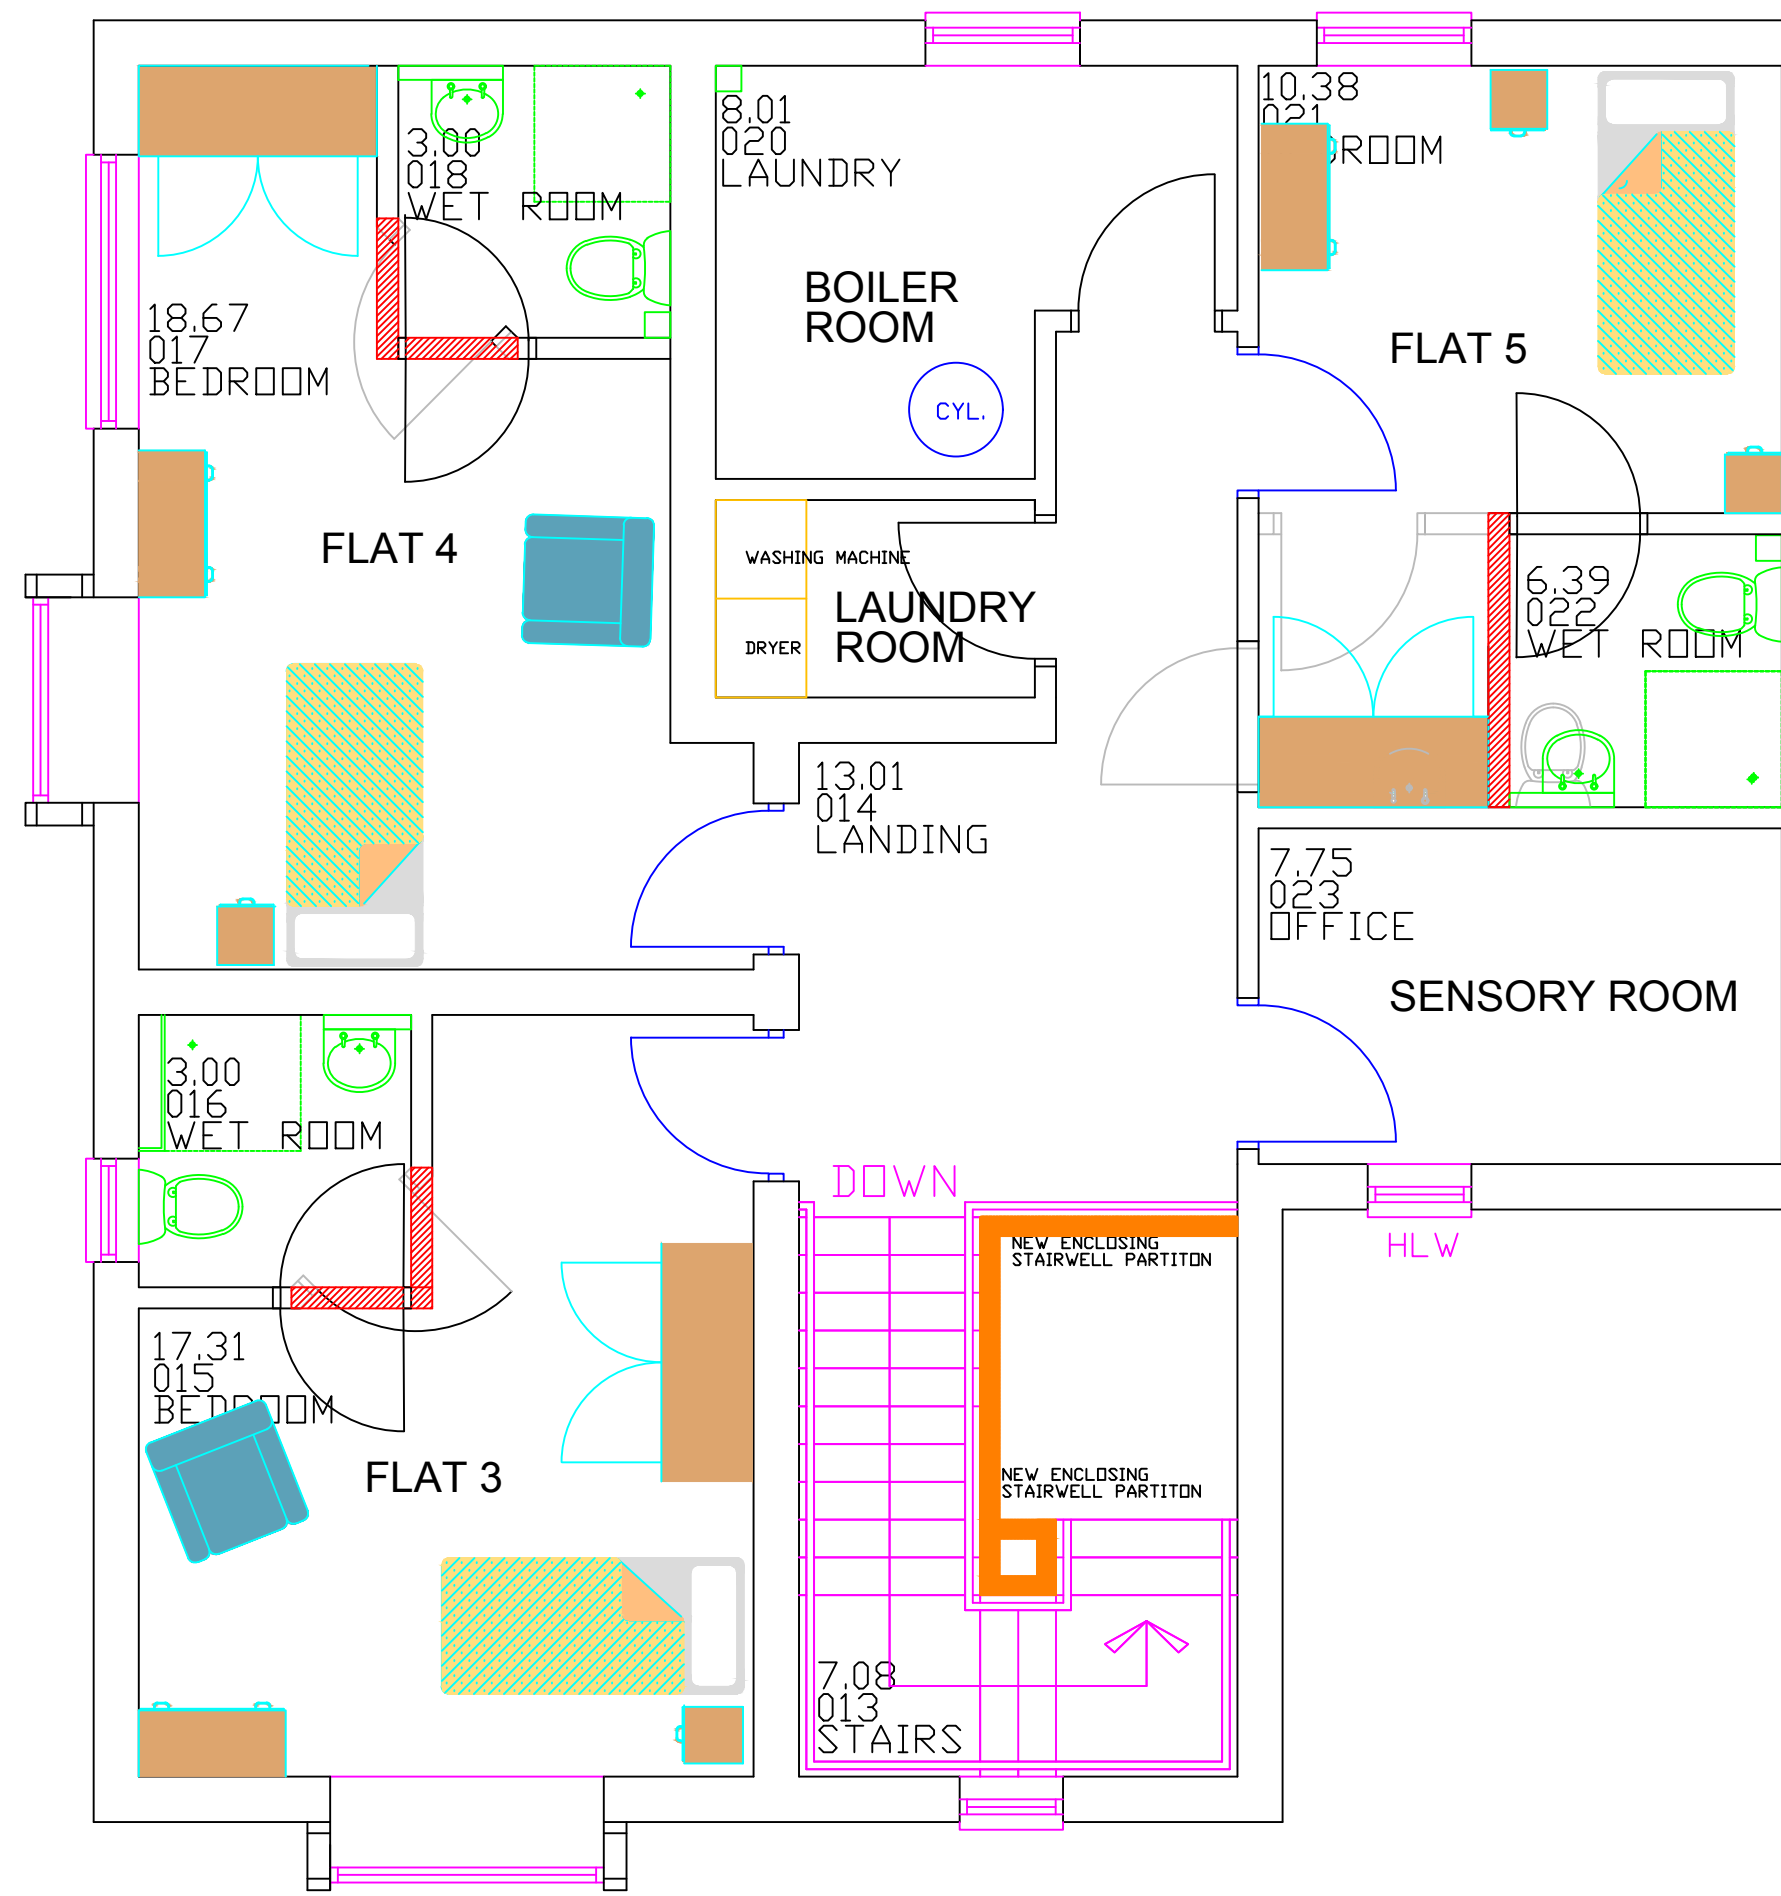

EXISTING GROUND & FIRST FLOOR PLAN LAYOUT SCALE 1:100

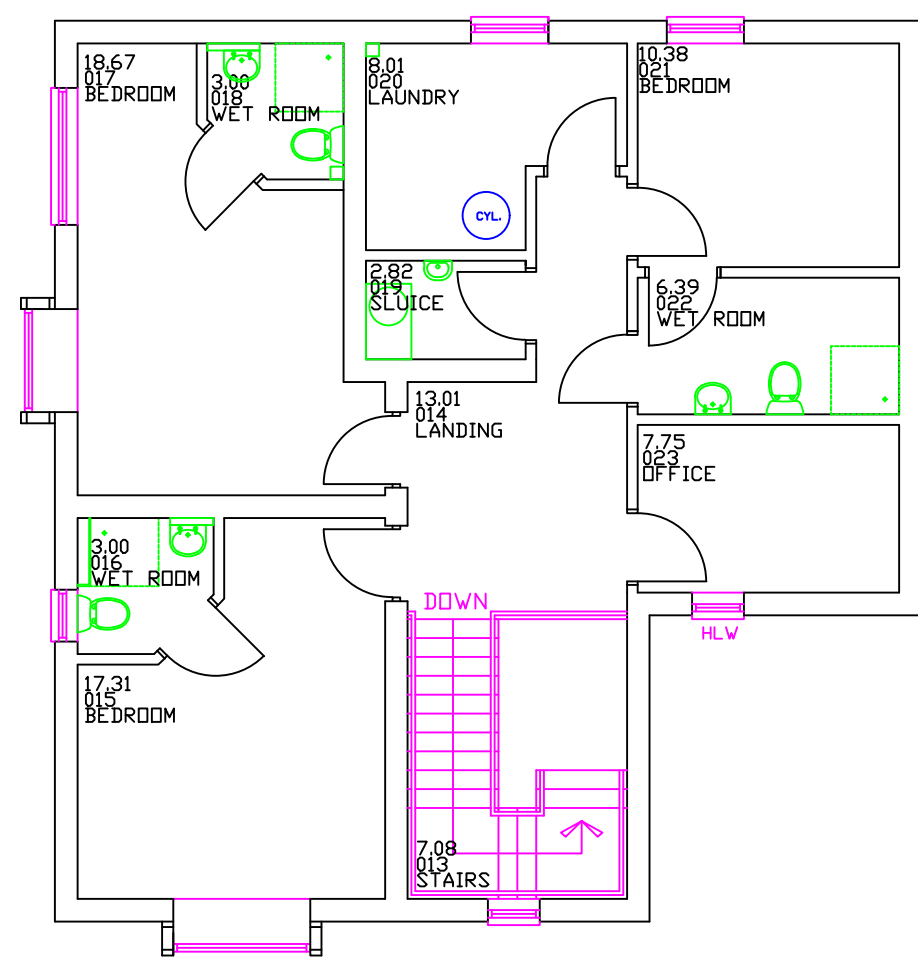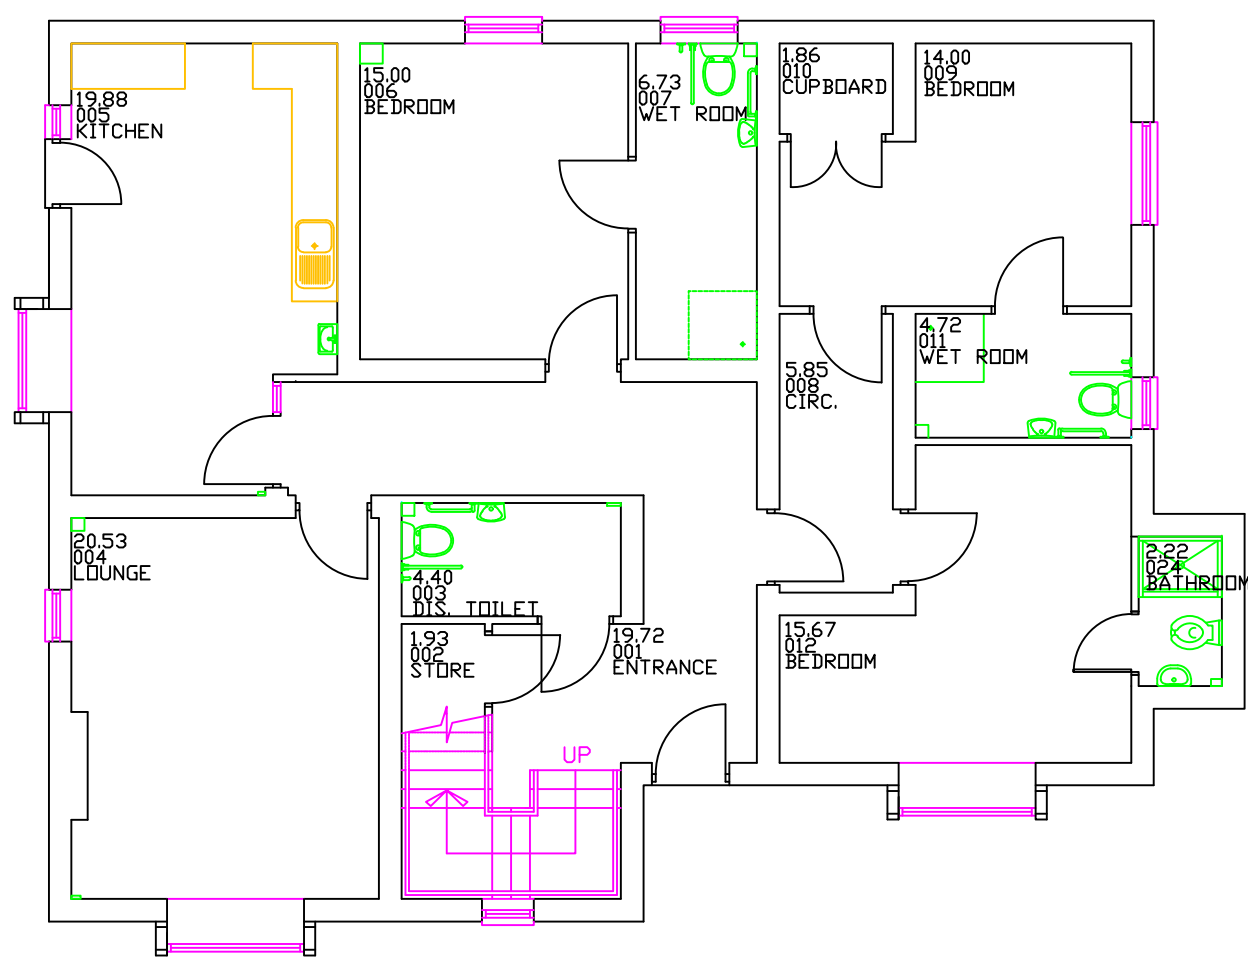

29a, MANSFIELD ROAD
10101
A
GROUND FLOOR
GEA.....167.73
GIA.....148.80

29a, MANSFIELD ROAD
10101
A
FIRST FLOOR
GEA.....123.72
GIA.....108.36

TAG KEY:

19.72	AREA
001	UNIQUE_ID
ENTRANCE	ROOM_USAGE
29.61	PERIMETER
10101	ESTABLISHMENT_NO
GRND	FLOOR_LEVEL
A	BLOCK_NAME

DRAWING KEY

- NEW STUD WALL
- SOFT FURNISHINGS
- SIDE CABINET
- NEW 813 x 2040mm BY SWING DOORS TO FLAT WET ROOMS
- FITTED WARDROBE
- POSITION OF TOILET SHOWER AND WASH BASIN IN WET ROOMS
- SINGLE BED
- BUILDING ELEMENTS TO BE REMOVED.
- FITTED TV CABINET
- FITTED KITCHEN UNITS
- INTERNAL WINDOWS
- NEW VISTA MATIC FD30 DOORS ADJUSTABLE VISION PANELS
- NEW VERTICAL FLOOR TO CEILING STUD PARTITION TO STAIRWELL
- PC AND DESK UNIT

NOTES:

Rev	Date	Drawn	Ch'd	App'd	Details of Revision

Blackpool Council

RESOURCES DIRECTORATE
Steve Thompson Director of Resources

Stephen Waterfield Head of Property Services
Blackpool Council
Number 1 Bickerstaffe Square
Talbot Road
Blackpool, FY1 3AH
Tel. 01253 476000

PROJECT
29a Mansfield Road
Refurbishment of Property

DRAWING TITLE
PROPOSED REFURBISHMENT
GROUND AND FIRST FLOOR
PLAN LAYOUT INCLUDING FURNISHING

Drawn	Checked	Approved	Date	Scale(s)
I.C.	***	***	21/04/2017	1:50/100

DRAWING No.	Rev
MRPROBMR/1/017	1