



Proposed Ground Floor Plan & Boundary

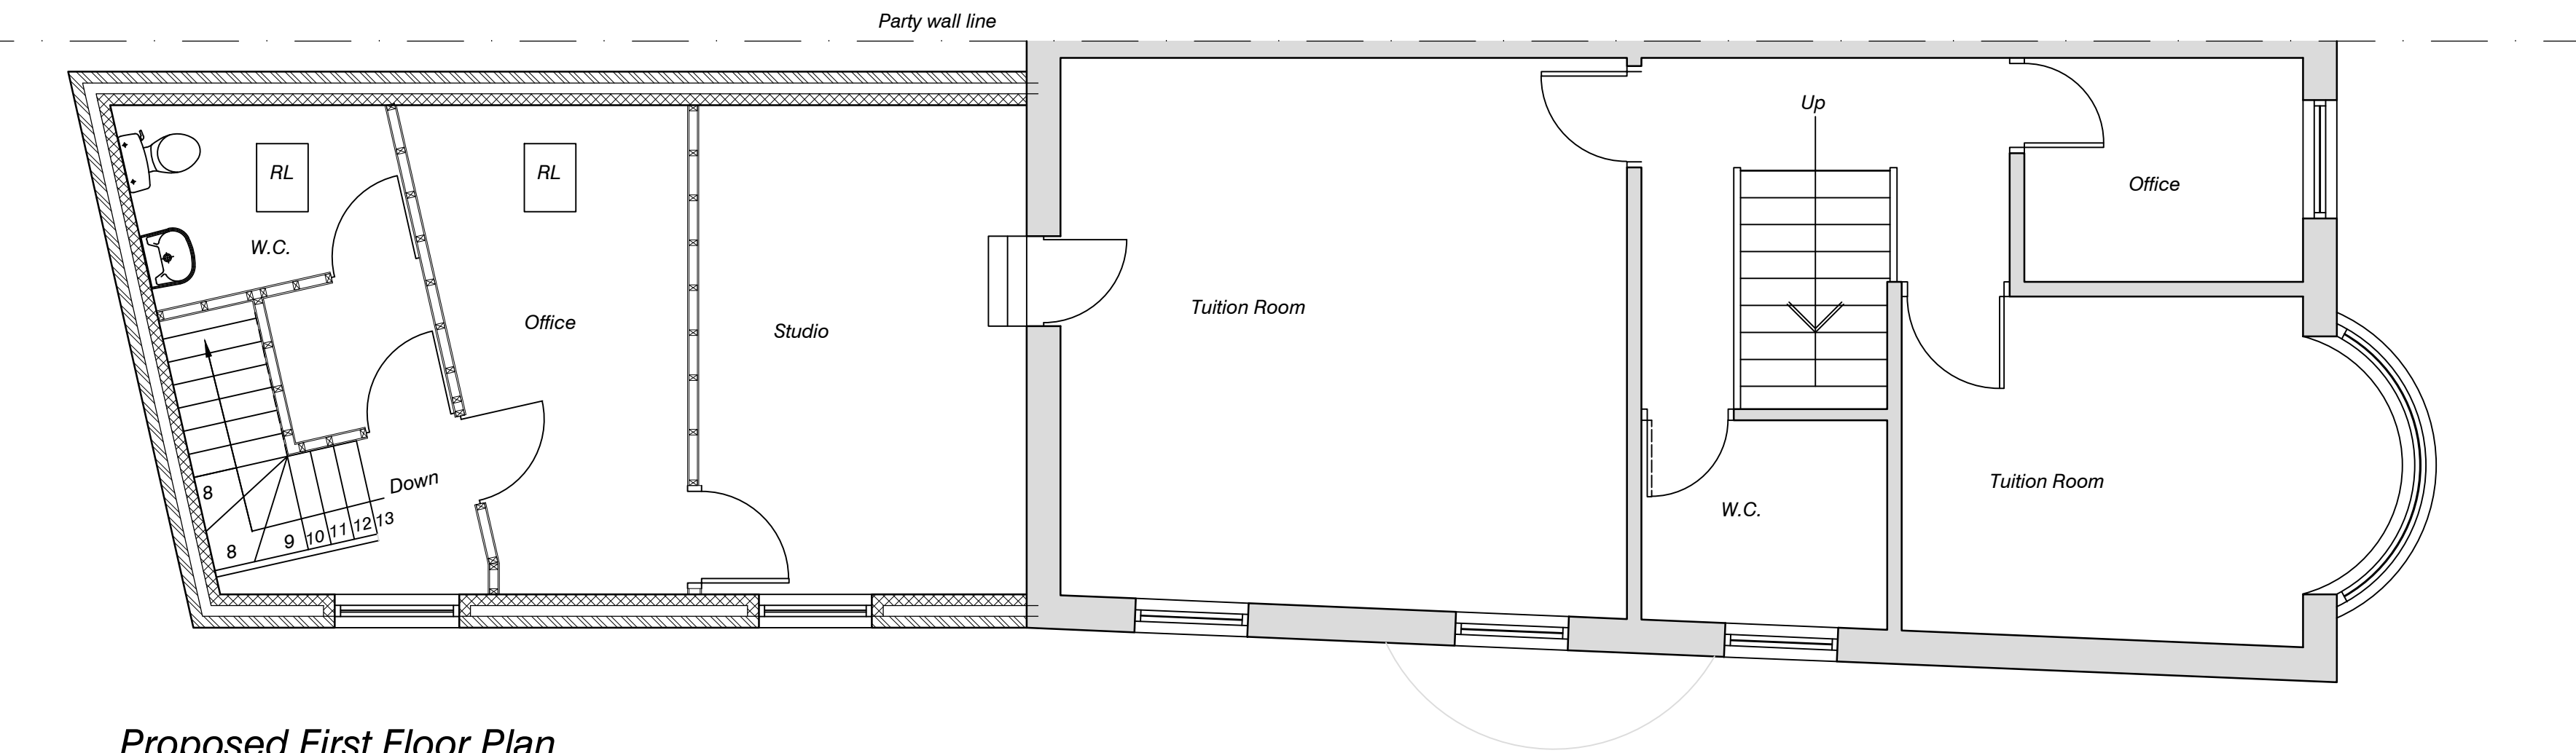

Proposed First Floor Plan

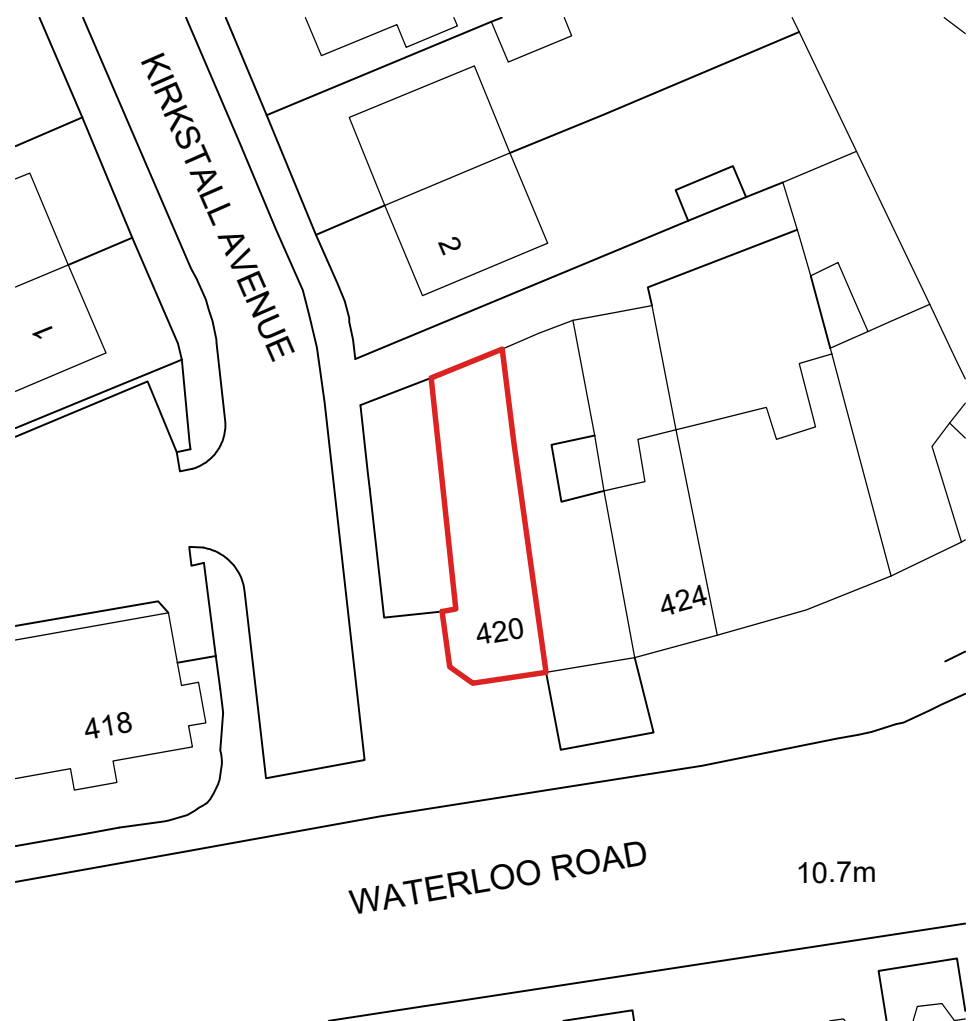


Location Plan (1:500)

High level render to match existing
low level brickwork to match existing
Proposed windows and doors to match existing (white upvc framed)
Roof tiles to match existing



Proposed Side Elevation (1:100)

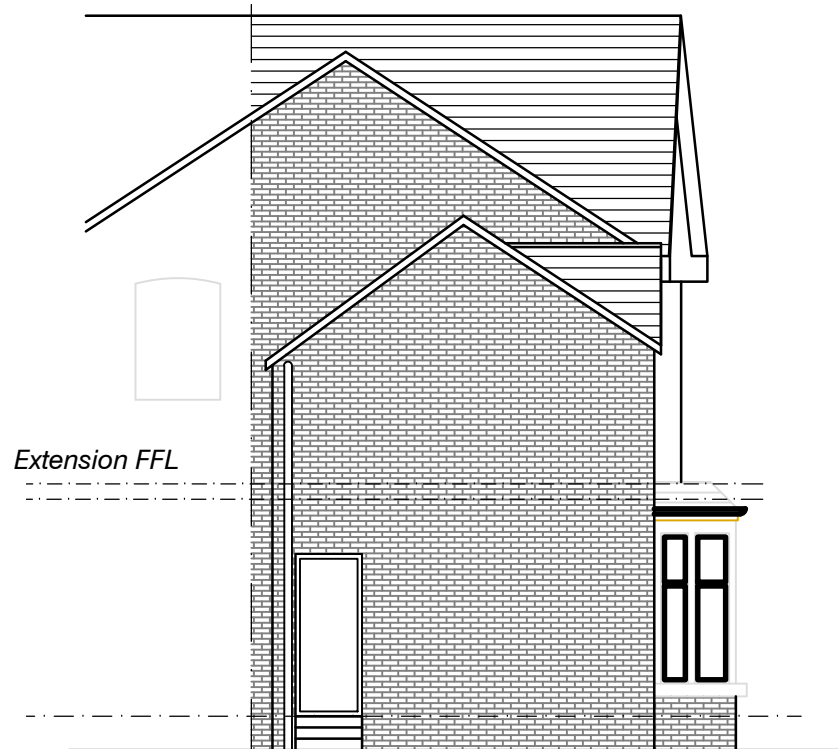

Proposed Rear Elevation (1:100)

HERMOLLE ASSOCIATES CONSULTING CIVIL AND STRUCTURAL ENGINEERS		
Constellation House Lockheed Court Amy Johnson Way Blackpool FY4 2RN t: + 44 (0) 1253 336740 f: + 44 (0) 1253 336741 e: admin@hermolle.com www.hermolle.com		

Client
Blackpool Music Academy

Project
**420 Waterloo Road,
Blackpool, FY4 4BL**

Drawing Title
**Proposed Rear Extension &
Dropped Kerb
-
Proposed Planning Submission**

Scale	1:50 @ A1	Date	26-02-18
Designed	C.J.H.	Drawn	C. Atkinson
Checked	C.J.H.	Approved	C.J.H.

Drg.No.	7380/01
Revision	A