



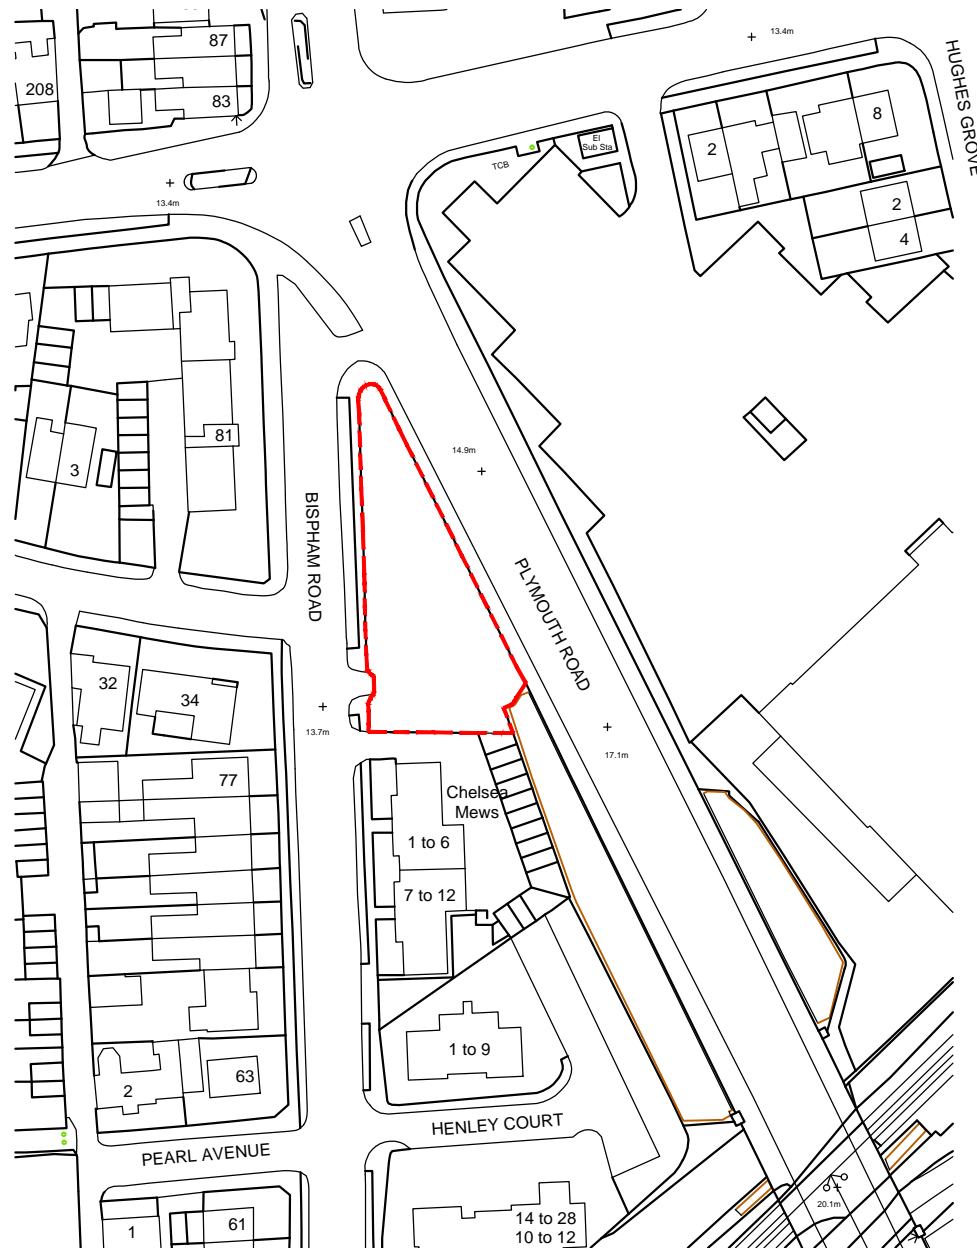
Appendix 10a

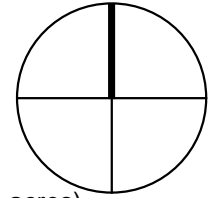

 Site boundary

Site area = 0.09 hectares (0.22 acres)

Ordnance Survey (c) Crown Copyright 2016.
All rights reserved. Licence number 100022432.



| rev | description | date | drawn | check |
|-----|-------------|------|-------|-------|
| | | | | |

client

Haboth Properties Ltd.

project

Apartment Development
50 Bispham Road
Blackpool

drawing

Existing Site Location Plan

| | | | |
|--|-----|----------------------|--------------------|
| file name 16-2237-EX001 Existing Site Location Plan | rev | scale 1:1250 @ A4 | drawn 12-May-17 |
| drawing reference 16-2237-EX001 | - | original by RJE | checked by NJM |
| issue status Planning | | | |

The copyright of this drawing is held by Croft Goode Limited, and no reproduction is allowed without prior permission. This drawing must be checked and verified by the contractor prior to work commencing on site. Liability shall not be taken for any defects in this drawing unless, prior to commencing, this drawing and all its dimensions have been so checked and verified. All drawings issued prior to being checked to be treated as draft. Do not scale.



Croft Goode Architects, Office 4, The Crossroads Business Park, Freckleton Street, Kirkham, Lancashire, PR4 2SH
t: 01772 686 030
f: 01772 686 050
email@croftgoode.co.uk
www.croftgoode.co.uk