


Note: Any items shown on the plan that are not subject to the requirement for plans under the regulations to the Licensing Act 2003 are subject to change at any time.

**LEGEND**

- (E) EMERGENCY LIGHTING POINT
- (DP) FIRE EXTINGUISHER (DRY POWDER)
- (W) FIRE EXTINGUISHER (WATER)
- (S/D) SMOKE DETECTOR
- EXIT ILLUMINATED EXIT SIGN

**KEY:**

- LICENSABLE ACTIVITY (OFF SALES OF ALCOHOL)
- STORAGE AREA
- POINT OF SALE (ALCOHOL)

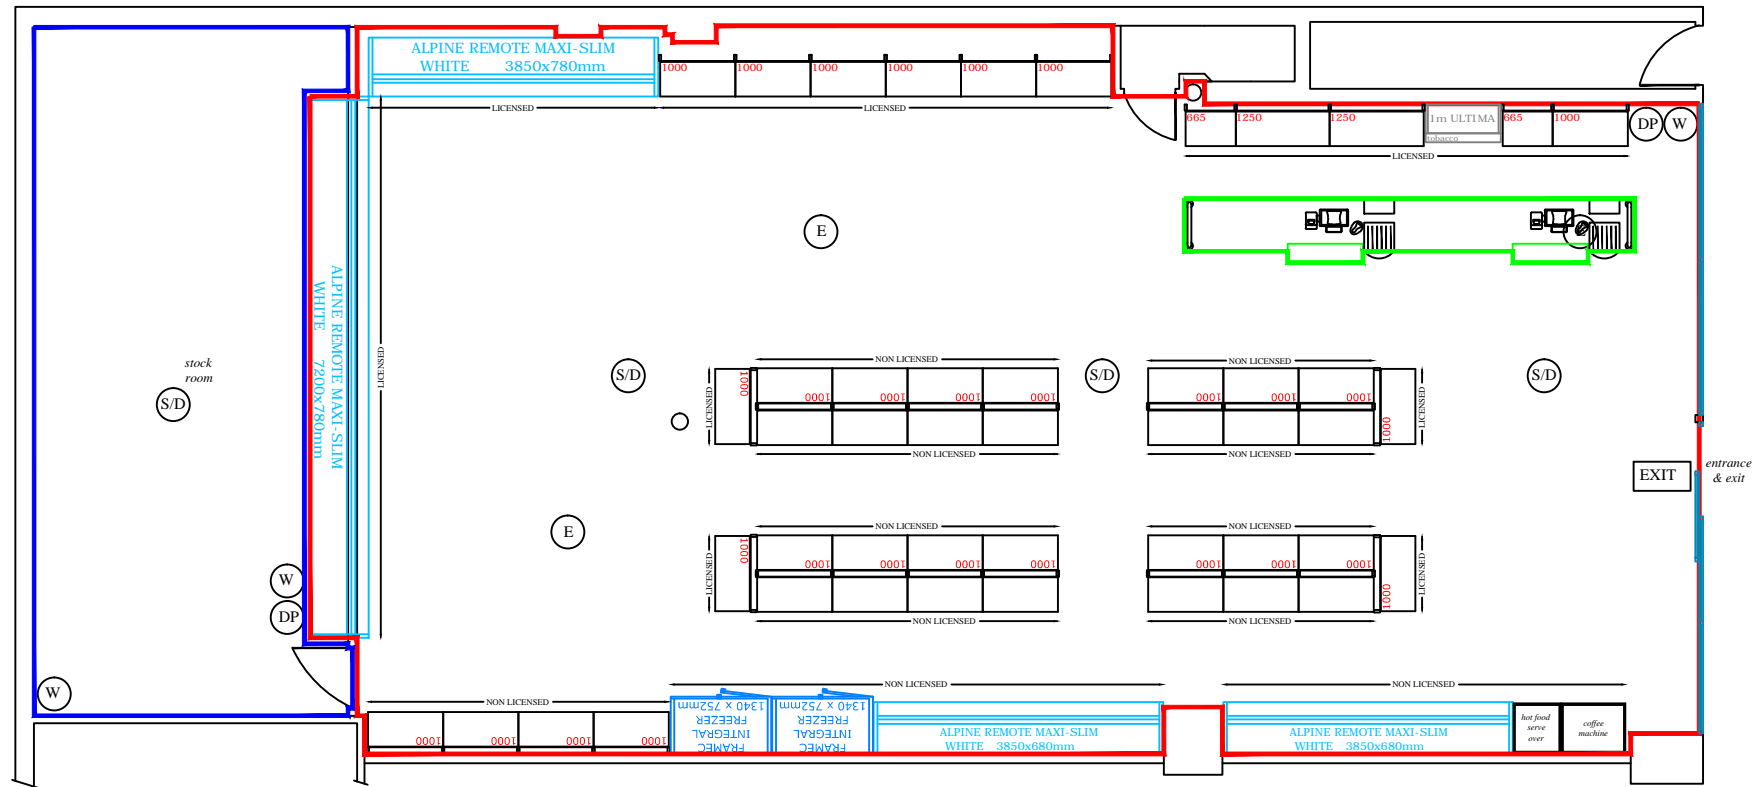

IT IS THE RETAILERS RESPONSIBILITY TO ENSURE THAT THE SITE COMPLIES WITH THE DISABILITY DISCRIMINATION ACT 1995 PART 111 AND THAT ALL RELEVANT FIRE SAFETY EQUIPMENT, EMERGENCY LIGHTS AND SMOKE DETECTORS WHERE APPLICABLE ARE INSTALLED PRIOR TO OPENING.

CLIENT: ASAM KAHN 119 LYTHAM ROAD BLACKPOOL FY1 6DS		REVISIONS:	DATE:
DRAWN BY: DAVE NEEDHAM		A:	
SCALE: 1:100	BRANCH NO: TBC	B:	
DATE: 13.01.2015	SQ FT: 1758	C:	
		D:	
		E:	