


RECEIVED 28 JUN 2016  
PLANNING APPLICATION REF:  
1610363

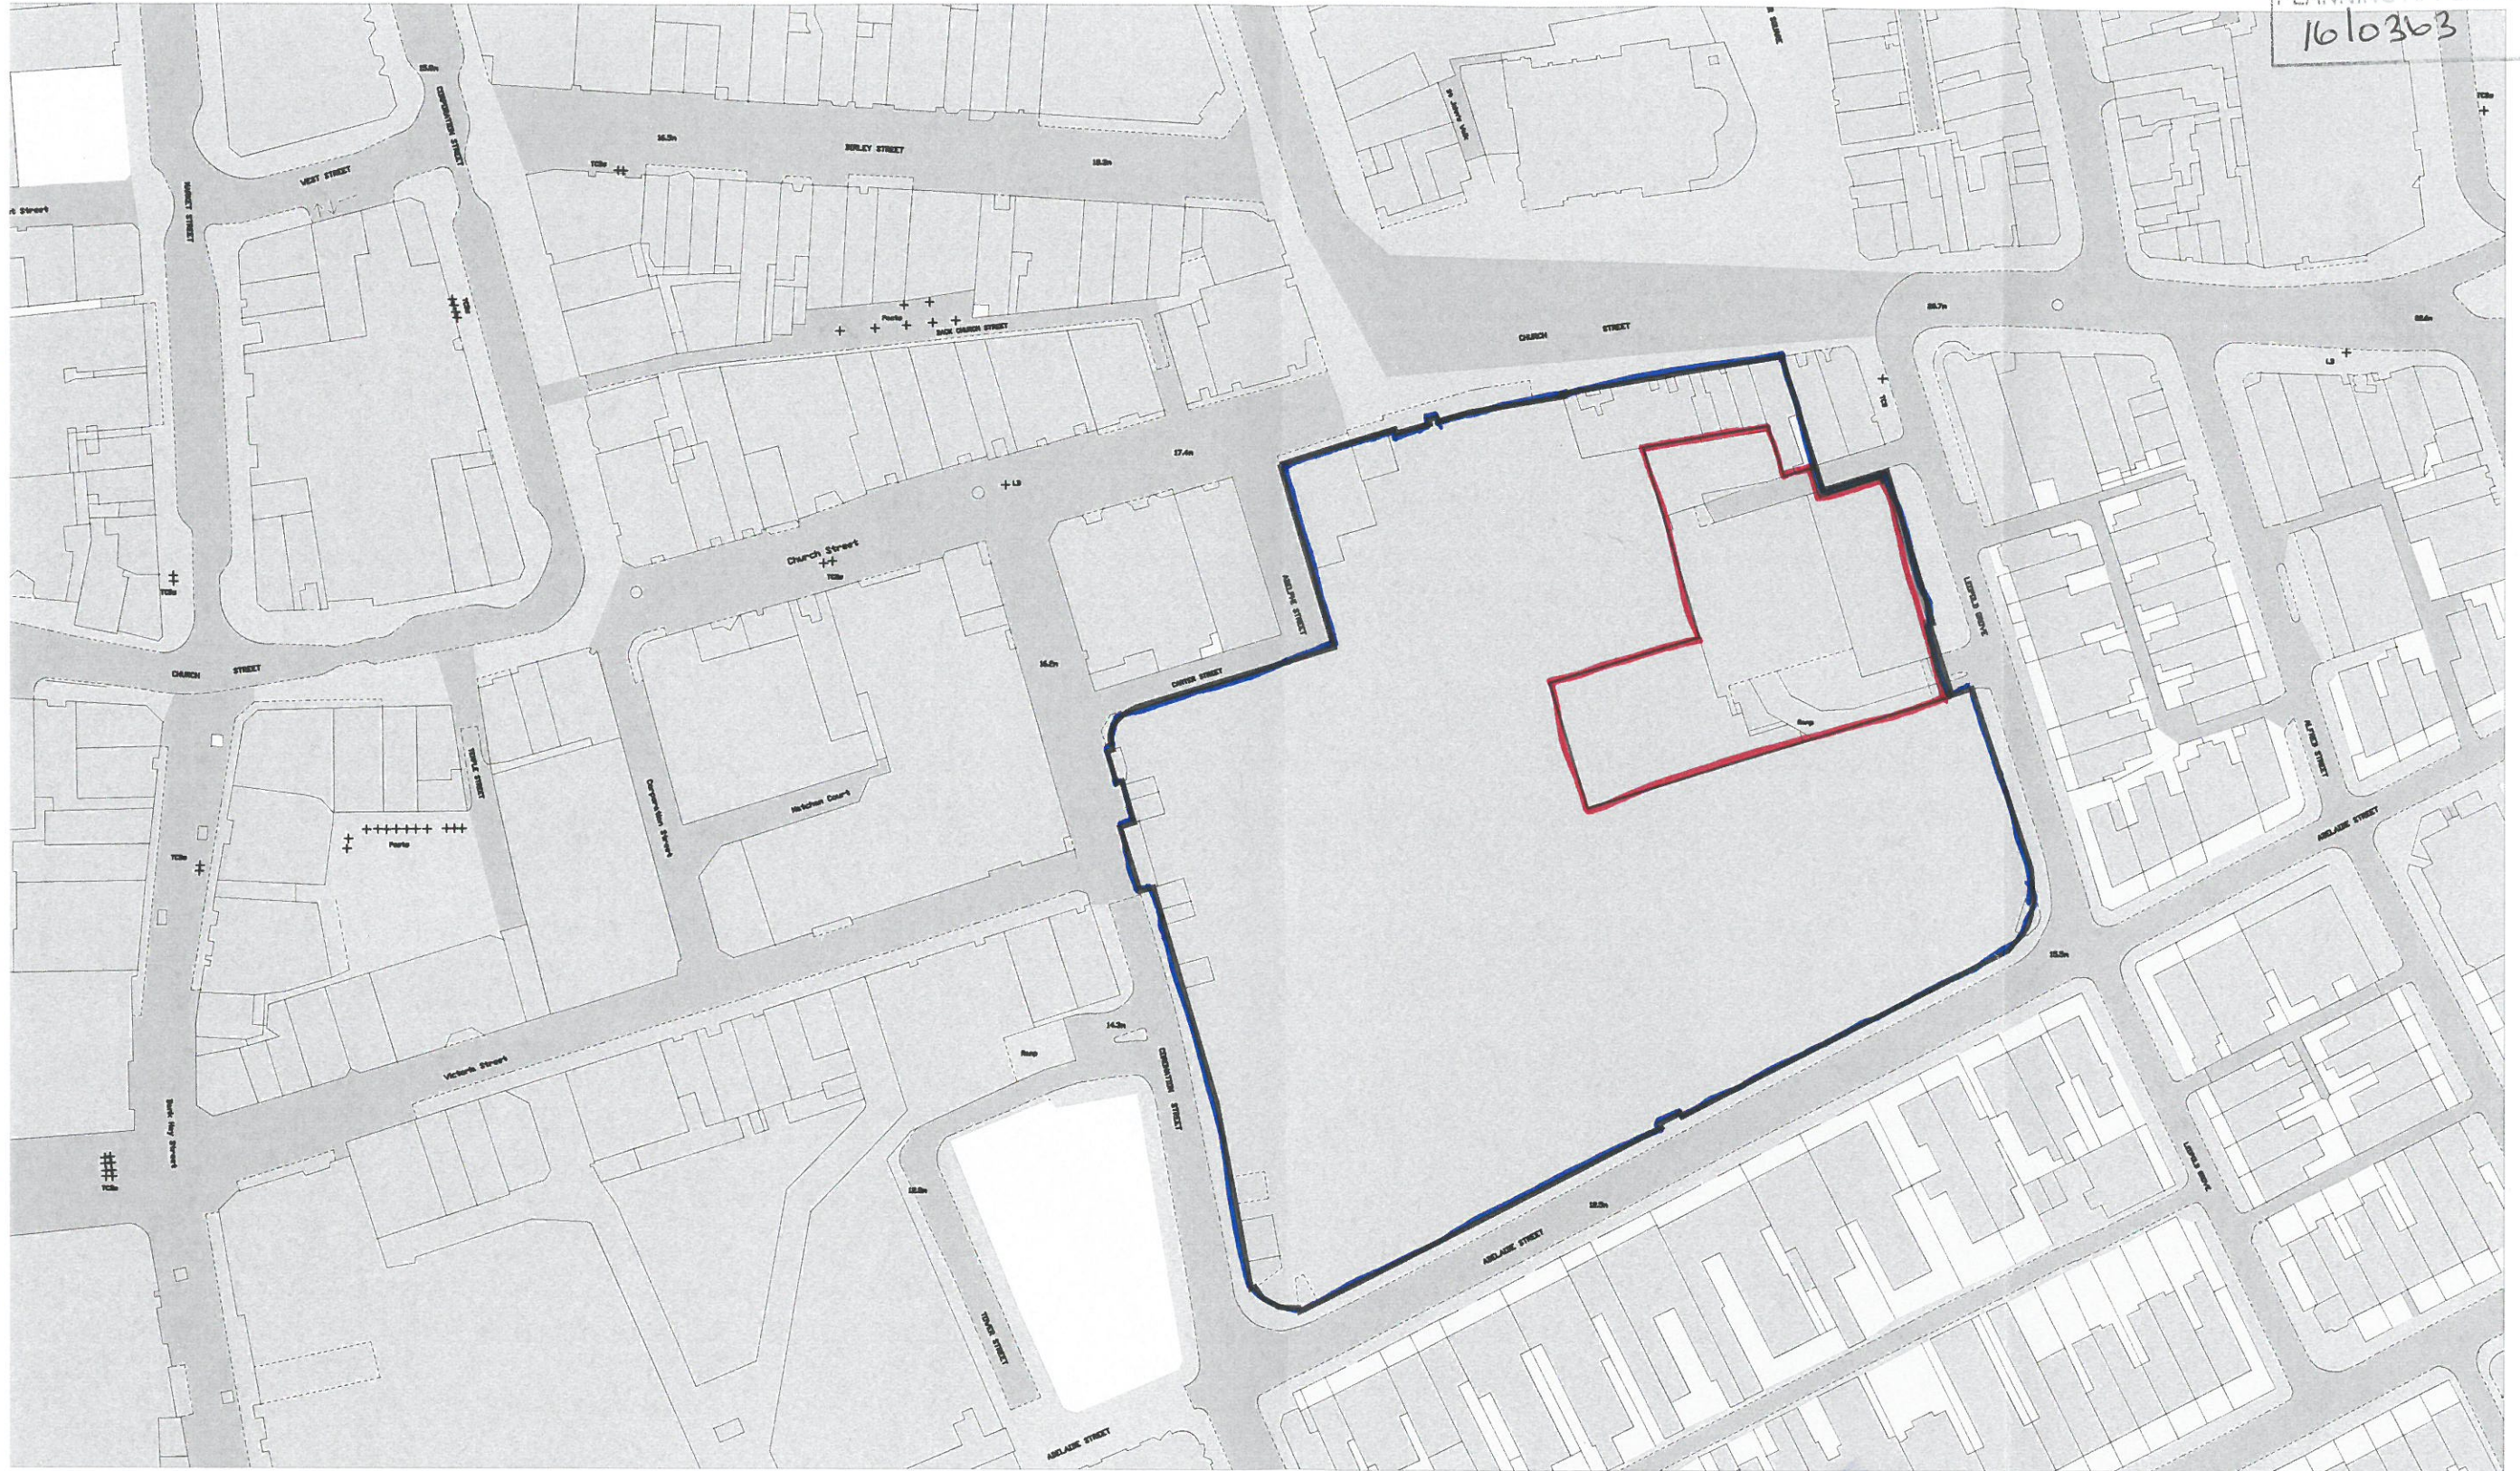

At

	<p><b>TREASURER SERVICES</b> Steve Thompson Assistant Chief Executive Treasurer Services</p>		<p>DRAWING TITLE <b>PROPOSED CONFERENCE CENTRE</b></p>				<p>PROJECT <b>WINTER GARDENS SITE LOCATION PLAN</b></p>	
	<p>Stephen Waterfield Head of Property &amp; Asset Management</p>	<p>Blackpool Council Number 1 Bickerstaffe Square Talbot Road Blackpool. FY1 3AH Tel. 01253 476000</p>	<p>Drawn I.C.</p>	<p>Checked ***</p>	<p>Approved ***</p>	<p>Date 28/06/2016</p>	<p>Scale(s) 1:1250</p>	<p>DRAWING No. <b>BWGPCC/6/016</b></p>