


NEW SOUTH PROM

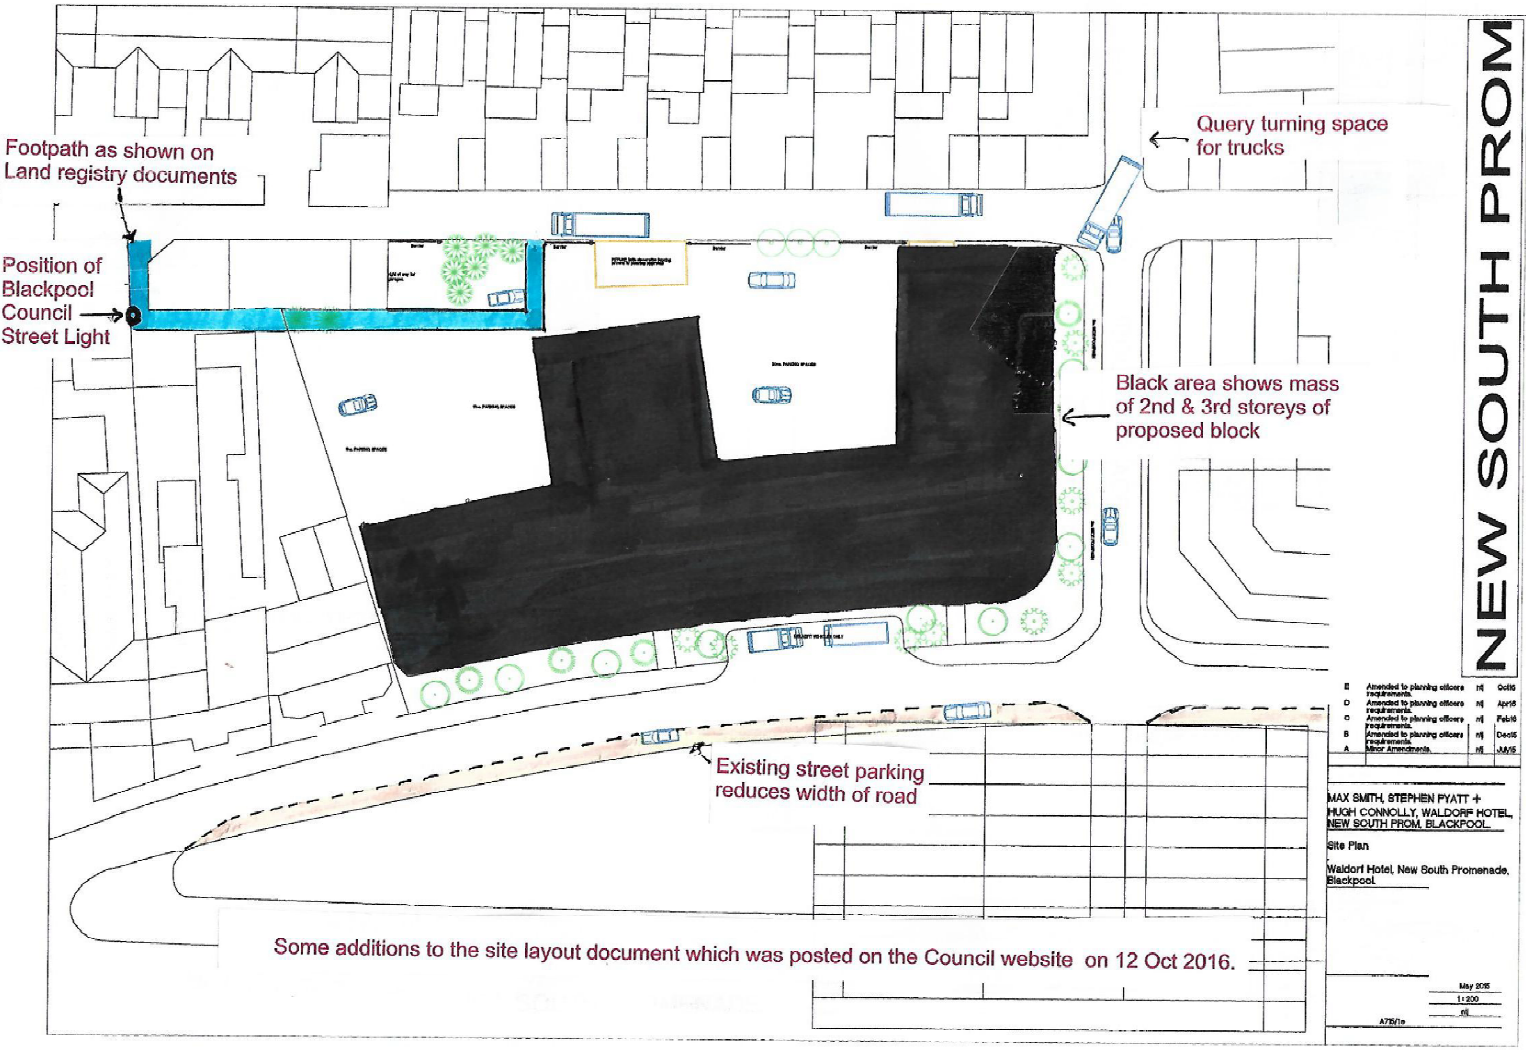

Some additions to the site layout document which was posted on the Council website on 12 Oct 2016.

E	Amended to planning officers	01	Oct16
D	Amended to planning officers	01	Apr16
C	Amended to planning officers	01	Feb16
B	Amended to planning officers	01	Dec15
A	Amended to planning officers	01	Nov15
A	Minor Amendments	01	JAN15

MAX SMITH, STEPHEN PYATT +
 HUGH CONNOLLY, WALDORF HOTEL,
 NEW SOUTH PROM, BLACKPOOL.

Site Plan
 Waldorf Hotel, New South Promenade,
 Blackpool.

May 2016
 1:1200
 JSL