



The Contractor is responsible for checking dimensions and any discrepancy to be verified with the Architects before proceeding. Figured dimensions to be worked to only.  
DO NOT SCALE

Appendix 6b

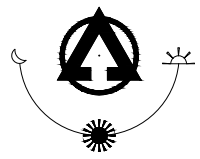

**COMMON EDGE ROAD, BLACKPOOL**

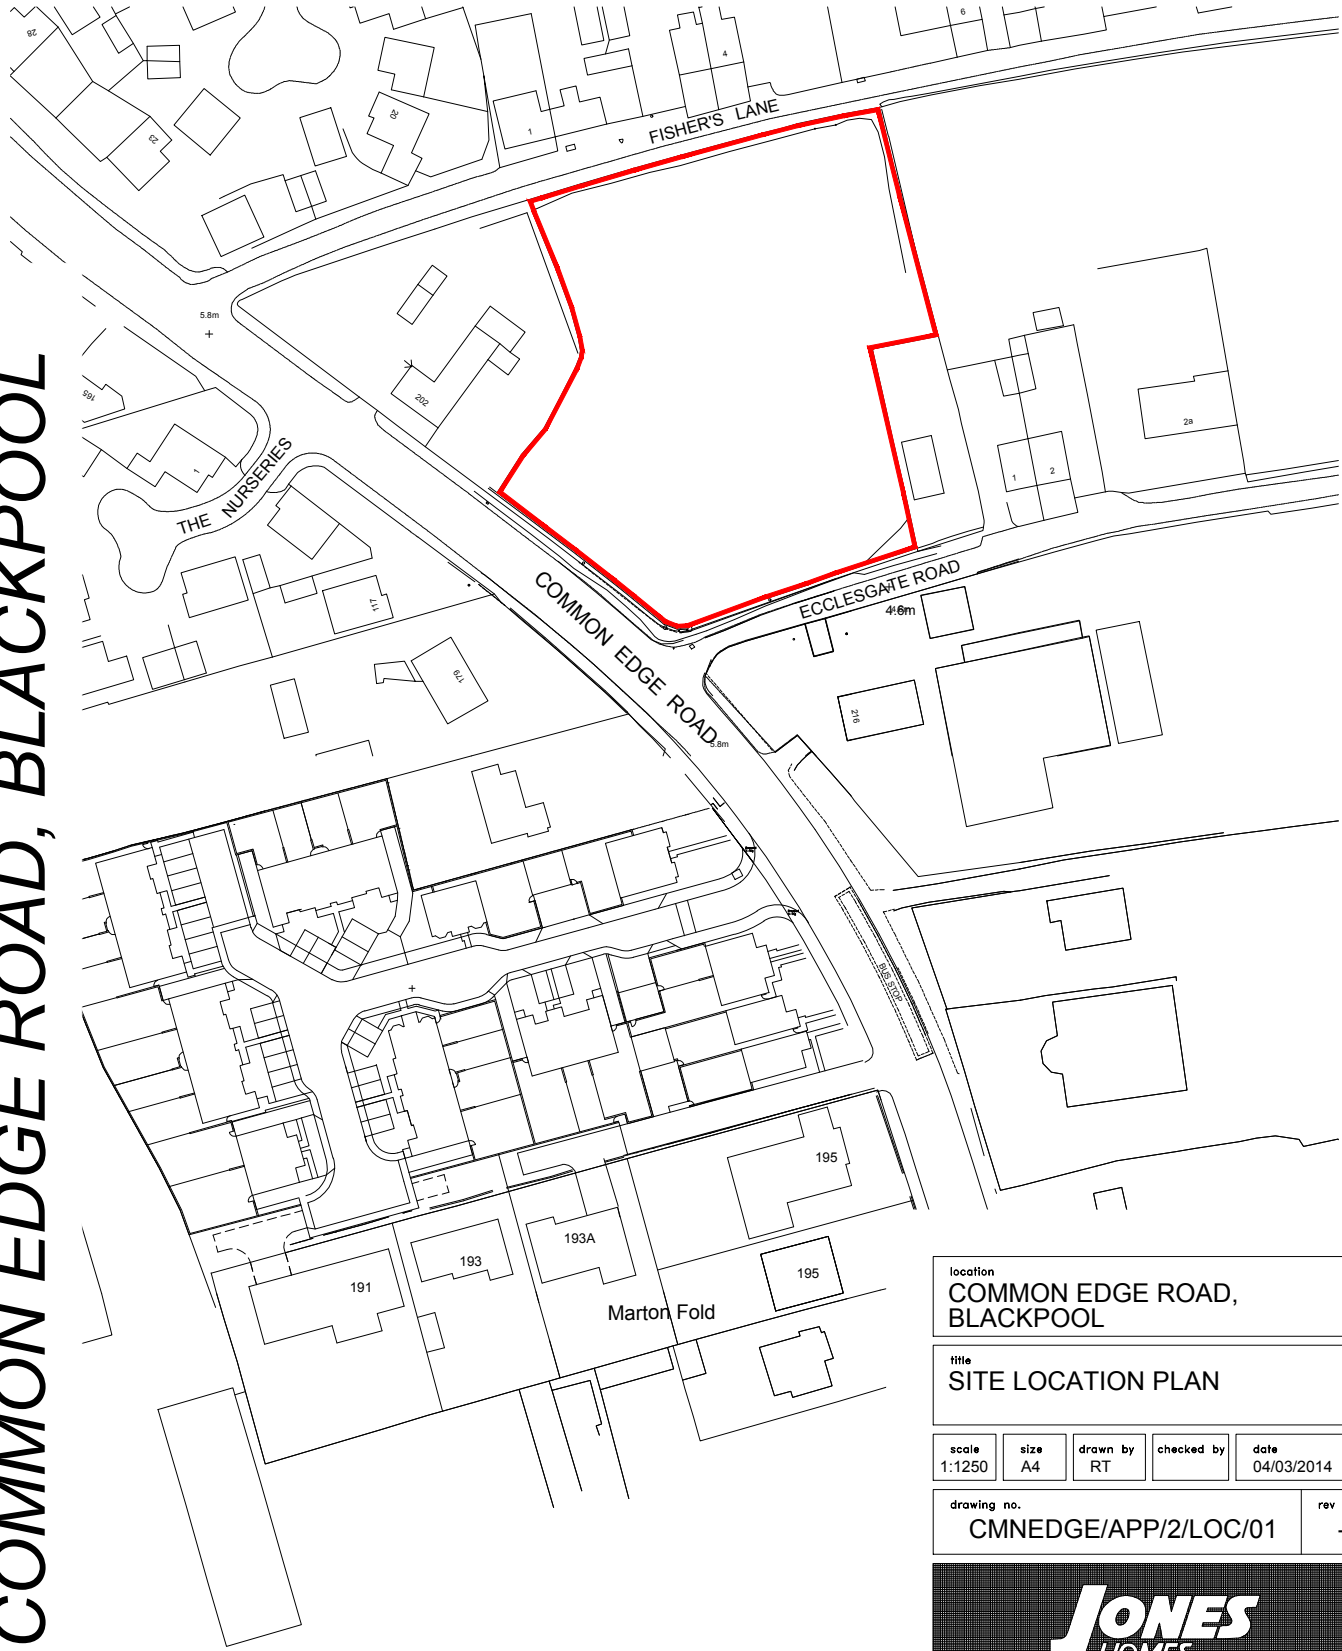

location  
**COMMON EDGE ROAD,  
BLACKPOOL**

title  
**SITE LOCATION PLAN**

scale 1:1250	size A4	drawn by RT	checked by	date 04/03/2014
-----------------	------------	----------------	------------	--------------------

drawing no. <b>CMNEDGE/APP/2/LOC/01</b>	rev -
--	----------



JONES HOMES LANCASHIRE  
NEWFIELD HOUSE, 5 FLEET STREET, LYTHAM ST ANNES, LANCs. FY8 2DQ  
Tel: (01253) 728760 Fax: (01253) 712204