




Location plan:

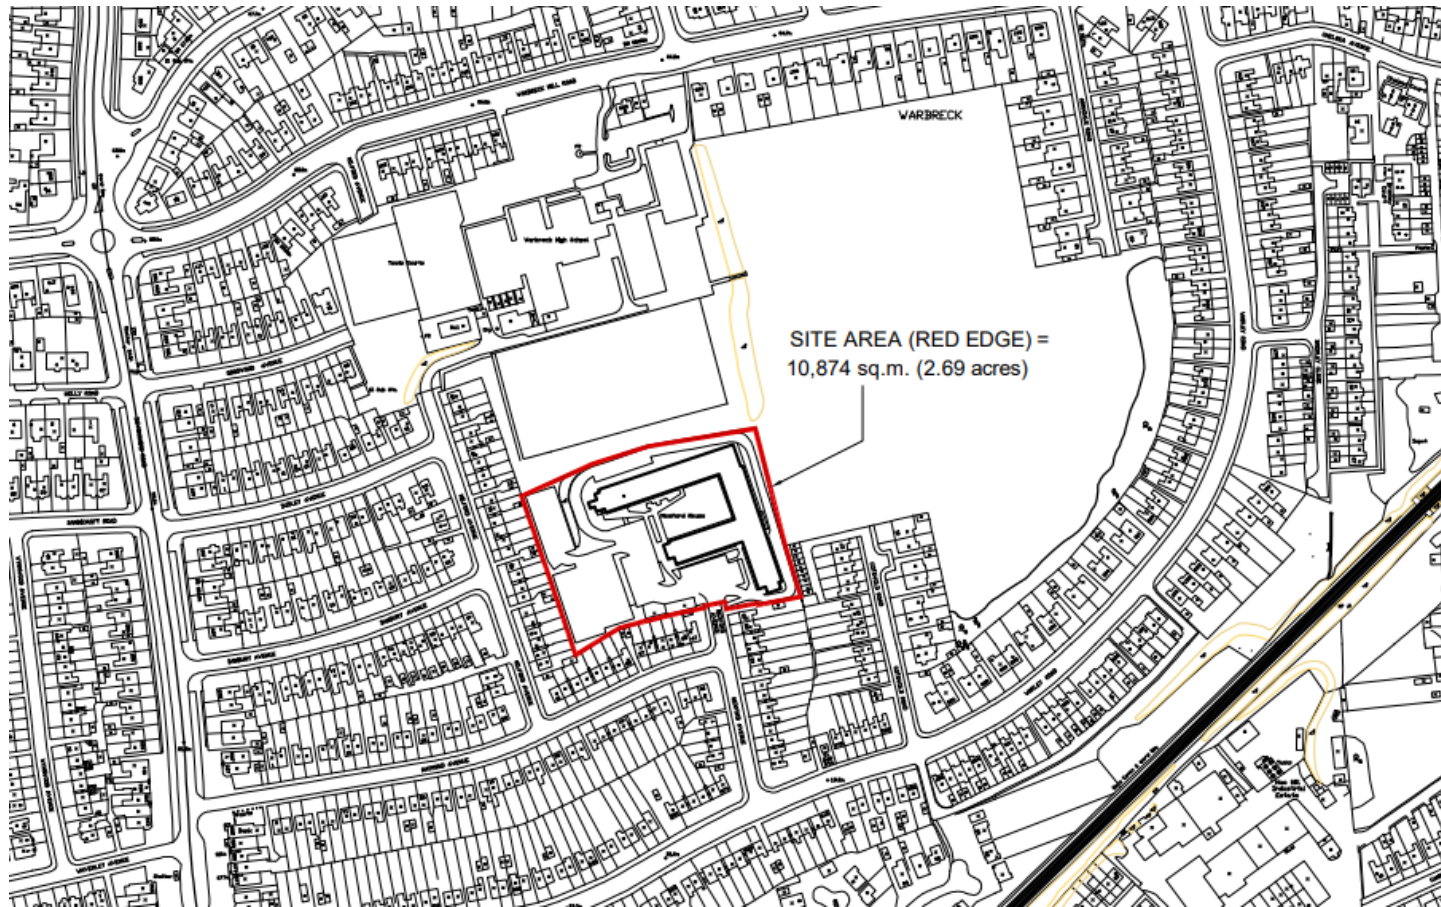

Proposed site layout plan:

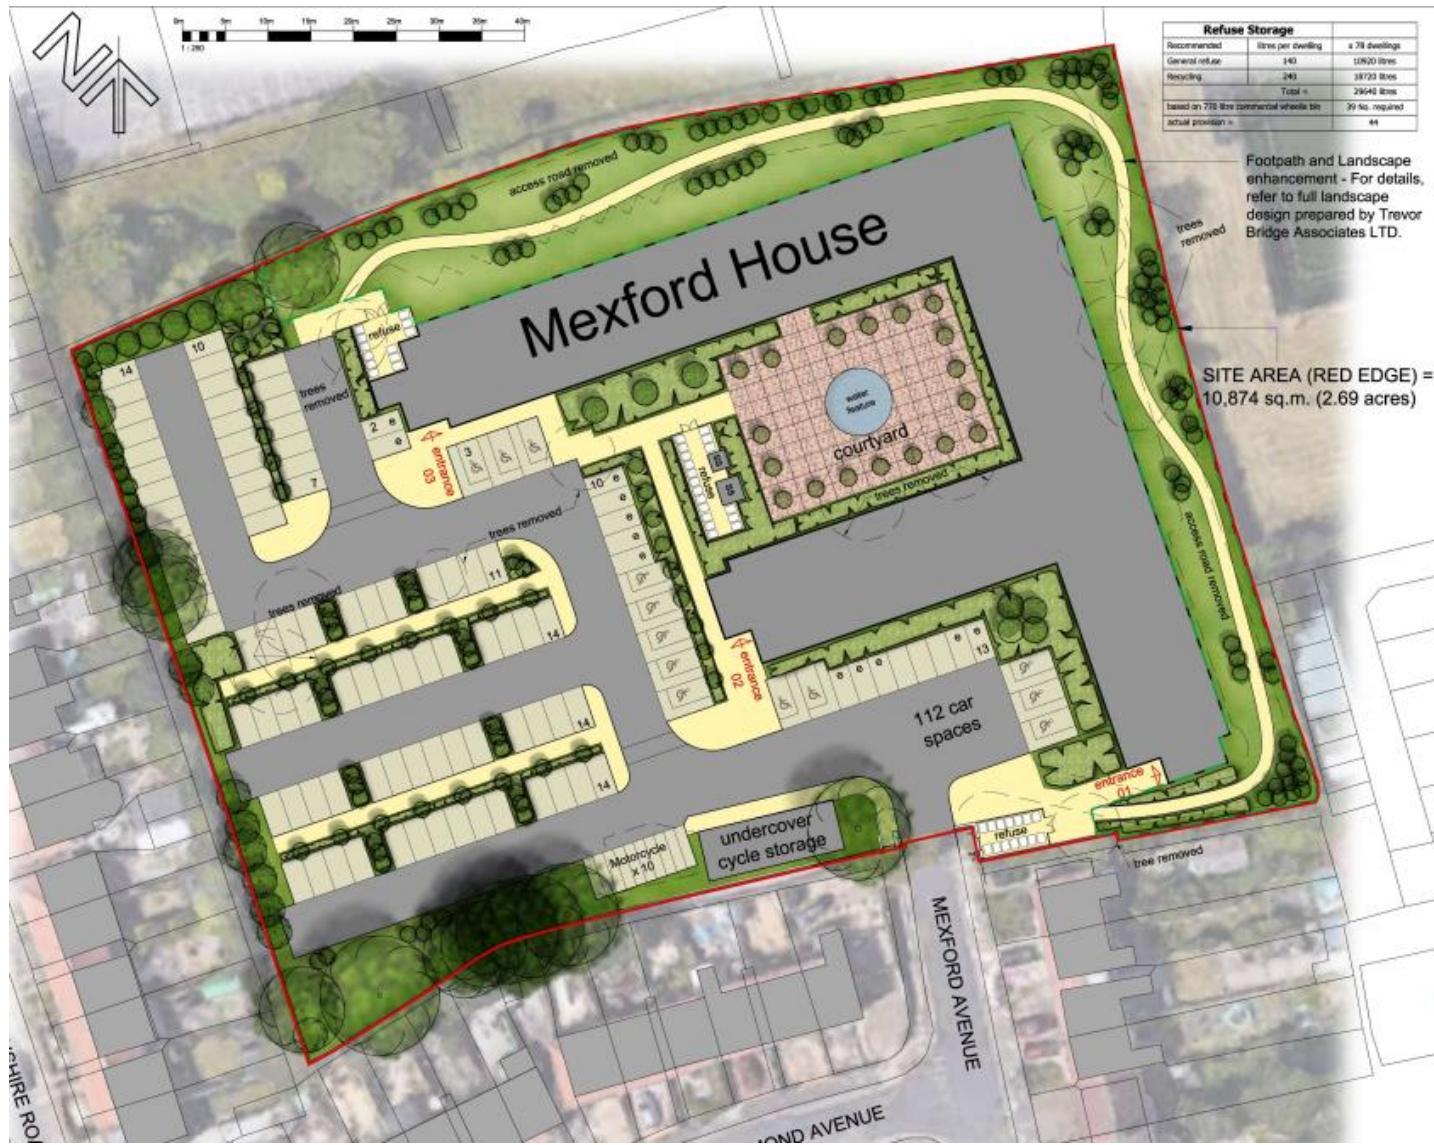

Proposed floor plan (all floors identical):

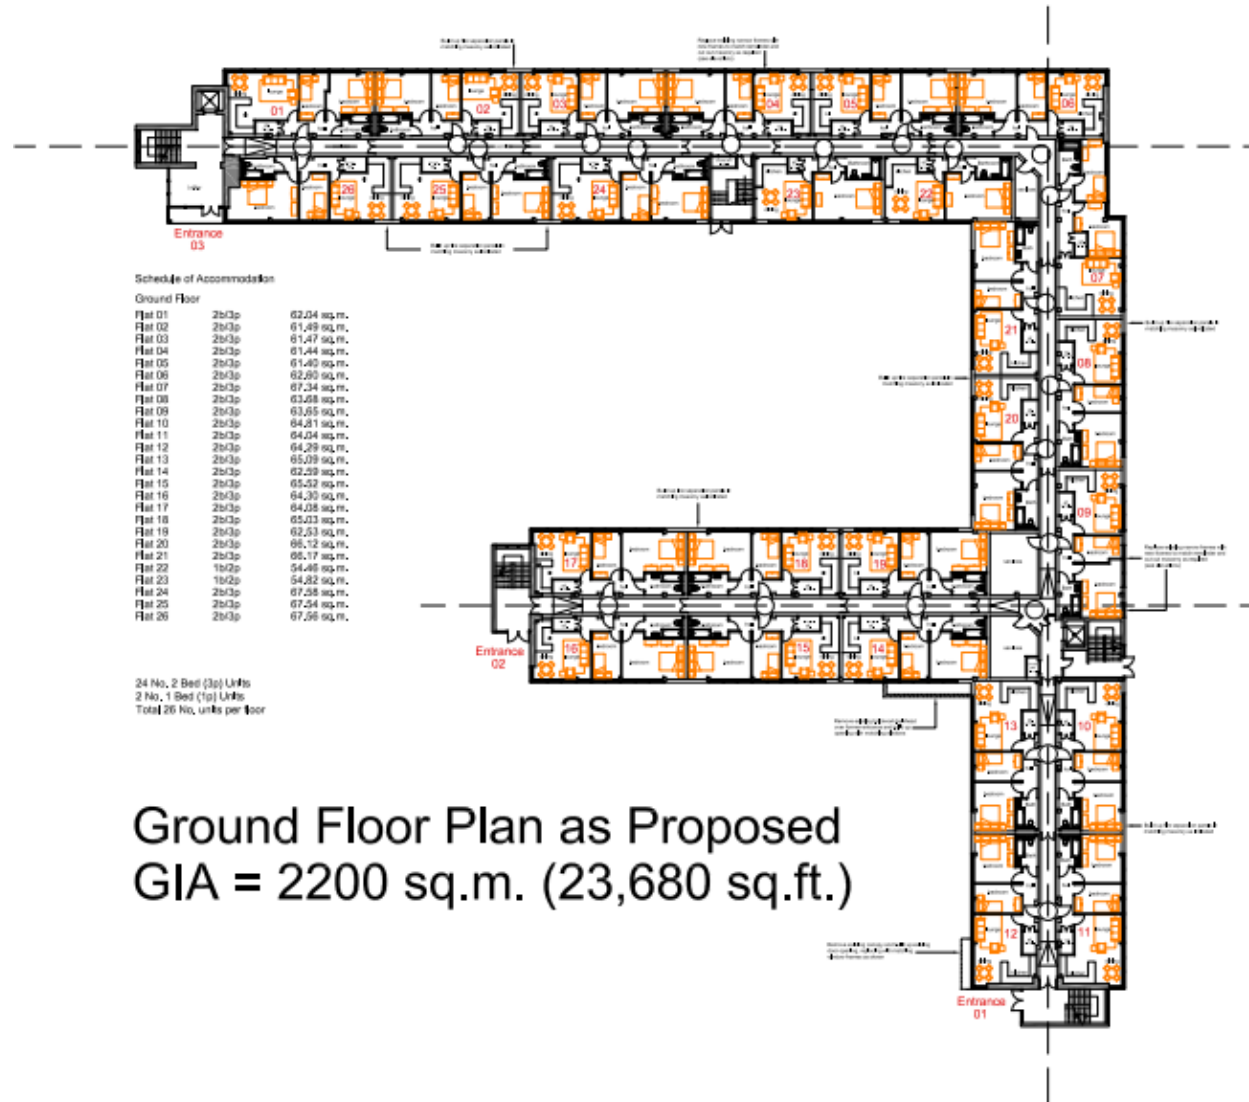


Proposed elevations:




Elevation 1 - 1



Elevation 4 - 4

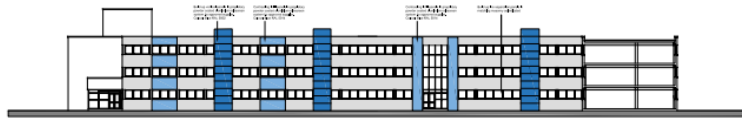


Elevation 2 - 2

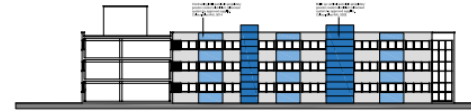


Elevation 5 - 5



Elevation 3 - 3

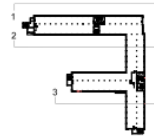

Elevation 6 - 6

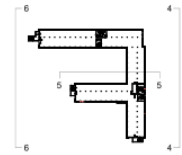

Elevations as Proposed

Elevations as Proposed