

Public Document Pack
Blackpool Council

Dear Councillor

LICENSING PANEL - WEDNESDAY, 6TH SEPTEMBER, 2023

Please find attached additional information for Wednesday, 6th September, 2023 meeting of the Licensing Panel, which were received after the agenda had been despatched.

Agenda No Item


- | | |
|---|---|
| 4 | <u>APPLICATION FOR PREMISES LICENCE - OCEAN KING, 104-106 TALBOT ROAD, FY1 3AY (Pages 1 - 2)</u> |
|---|---|

Yours sincerely



Please ask for:

This page is intentionally left blank



1 EXISTING GROUND FLOOR PLAN
Scale: 1:100

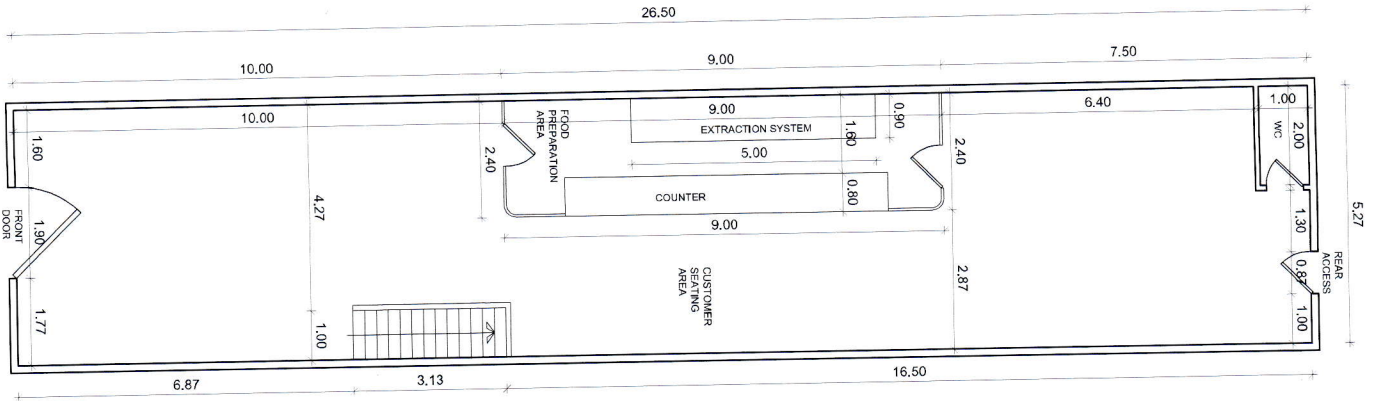

1 PROPOSED GROUND FLOOR PLAN
Scale: 1:100

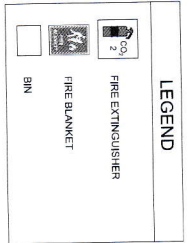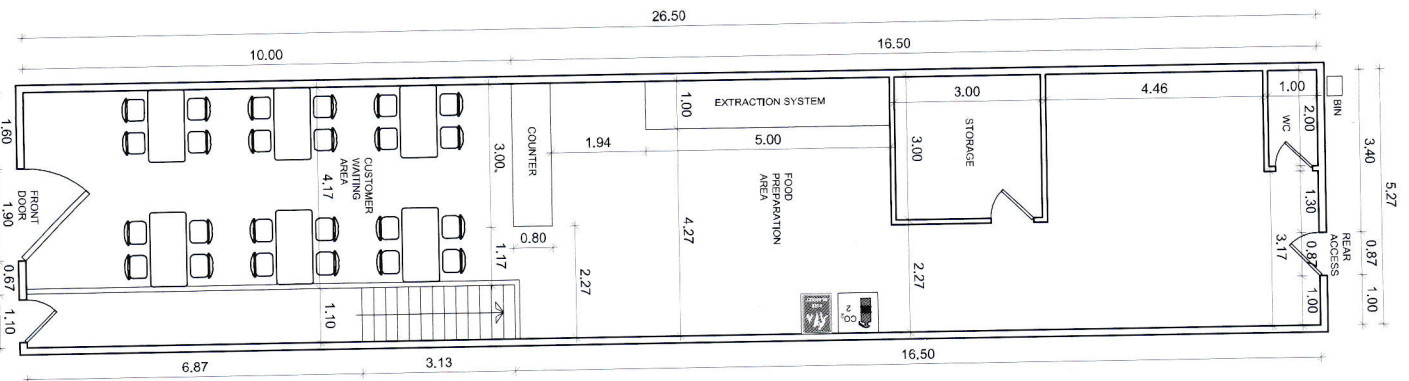

1 INTERNAL ELEVATION OF EXTRACTION SYSTEM
Scale: 1:100

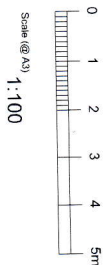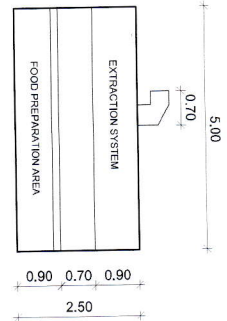

104-106 TALBOT ROAD FY11LR

This page is intentionally left blank