


Location Plan


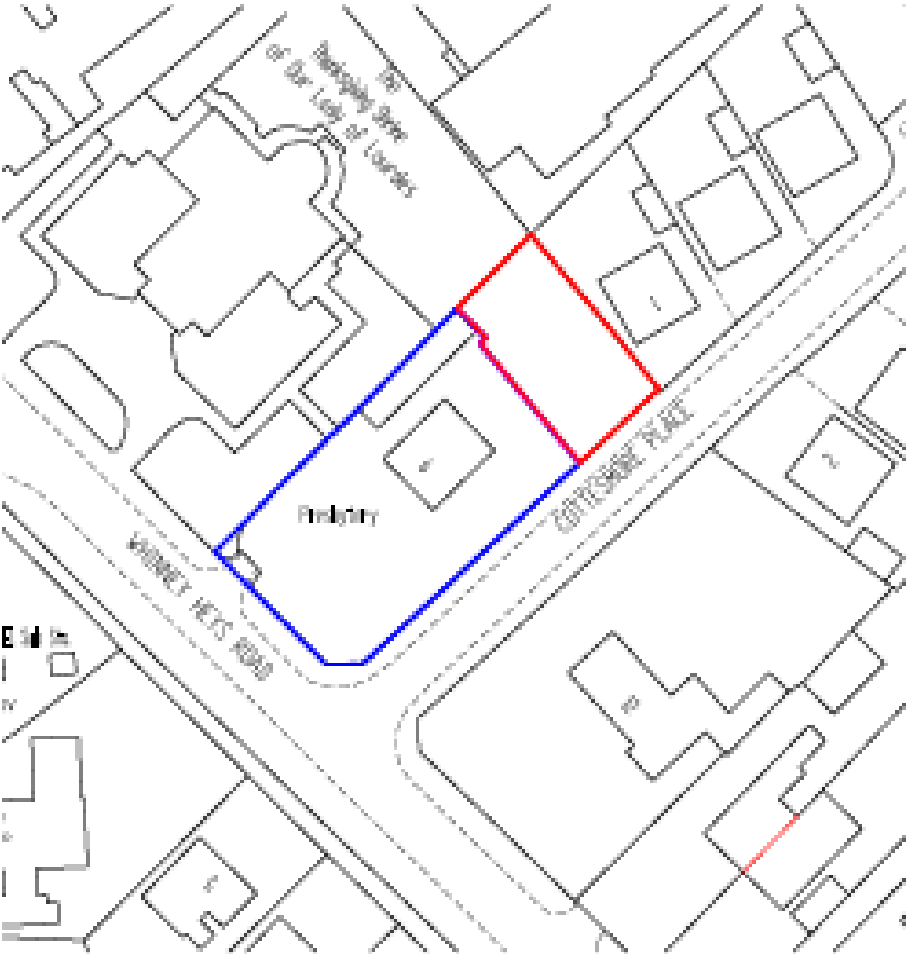


Site Layout Plan





IE:
d


Proposed Elevations

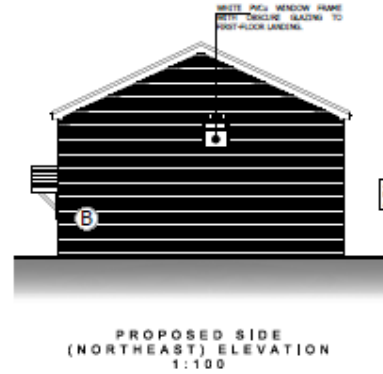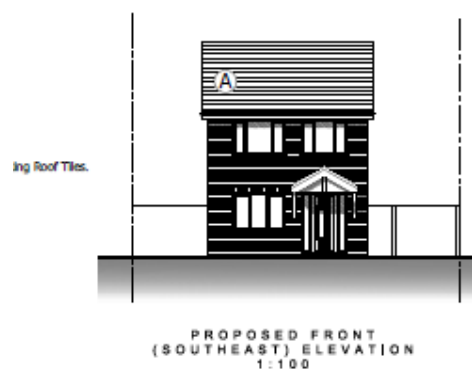


ALL NEW WINDOW AND DOOR FRAMES TO BE WHITE PIGL ALUMINUM.

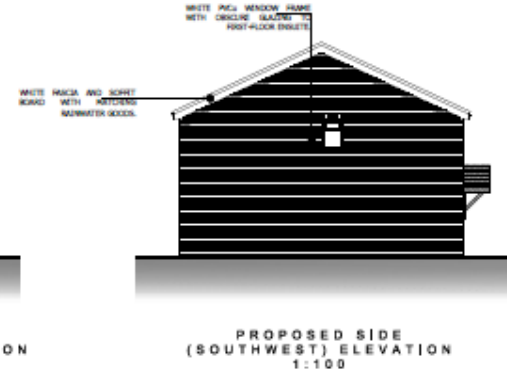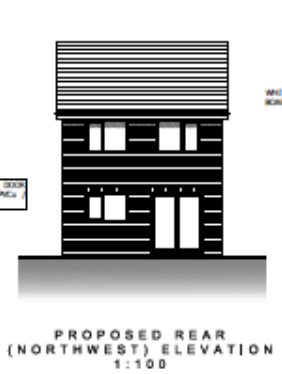

Proposed Floor Plans

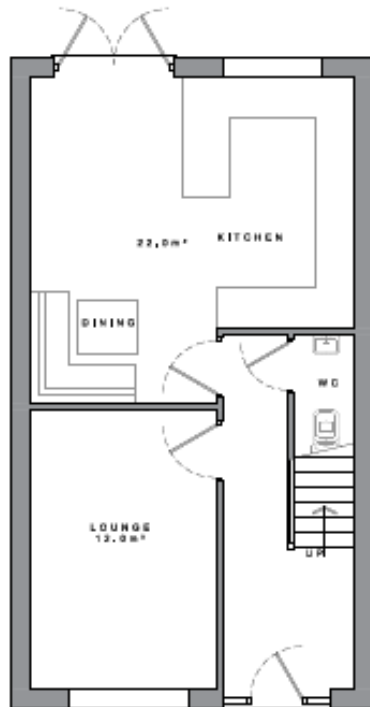


PROPOSED GROUND-FLOOR PLAN
1:50

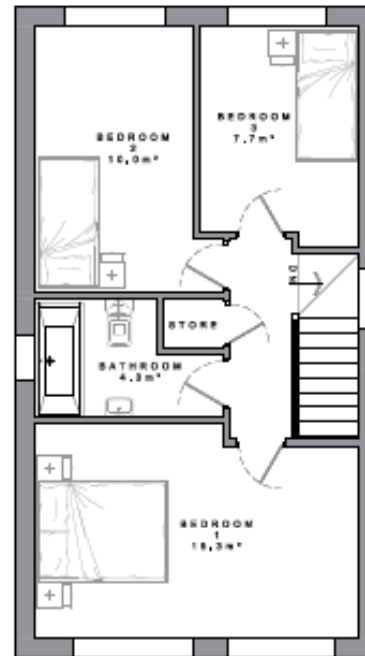

PROPOSED FIRST-FLOOR PLAN
1:50

PROPOSED
3 BED, 4 PERSON DWELLING.
GROSS INT. AREA = 91.1m²

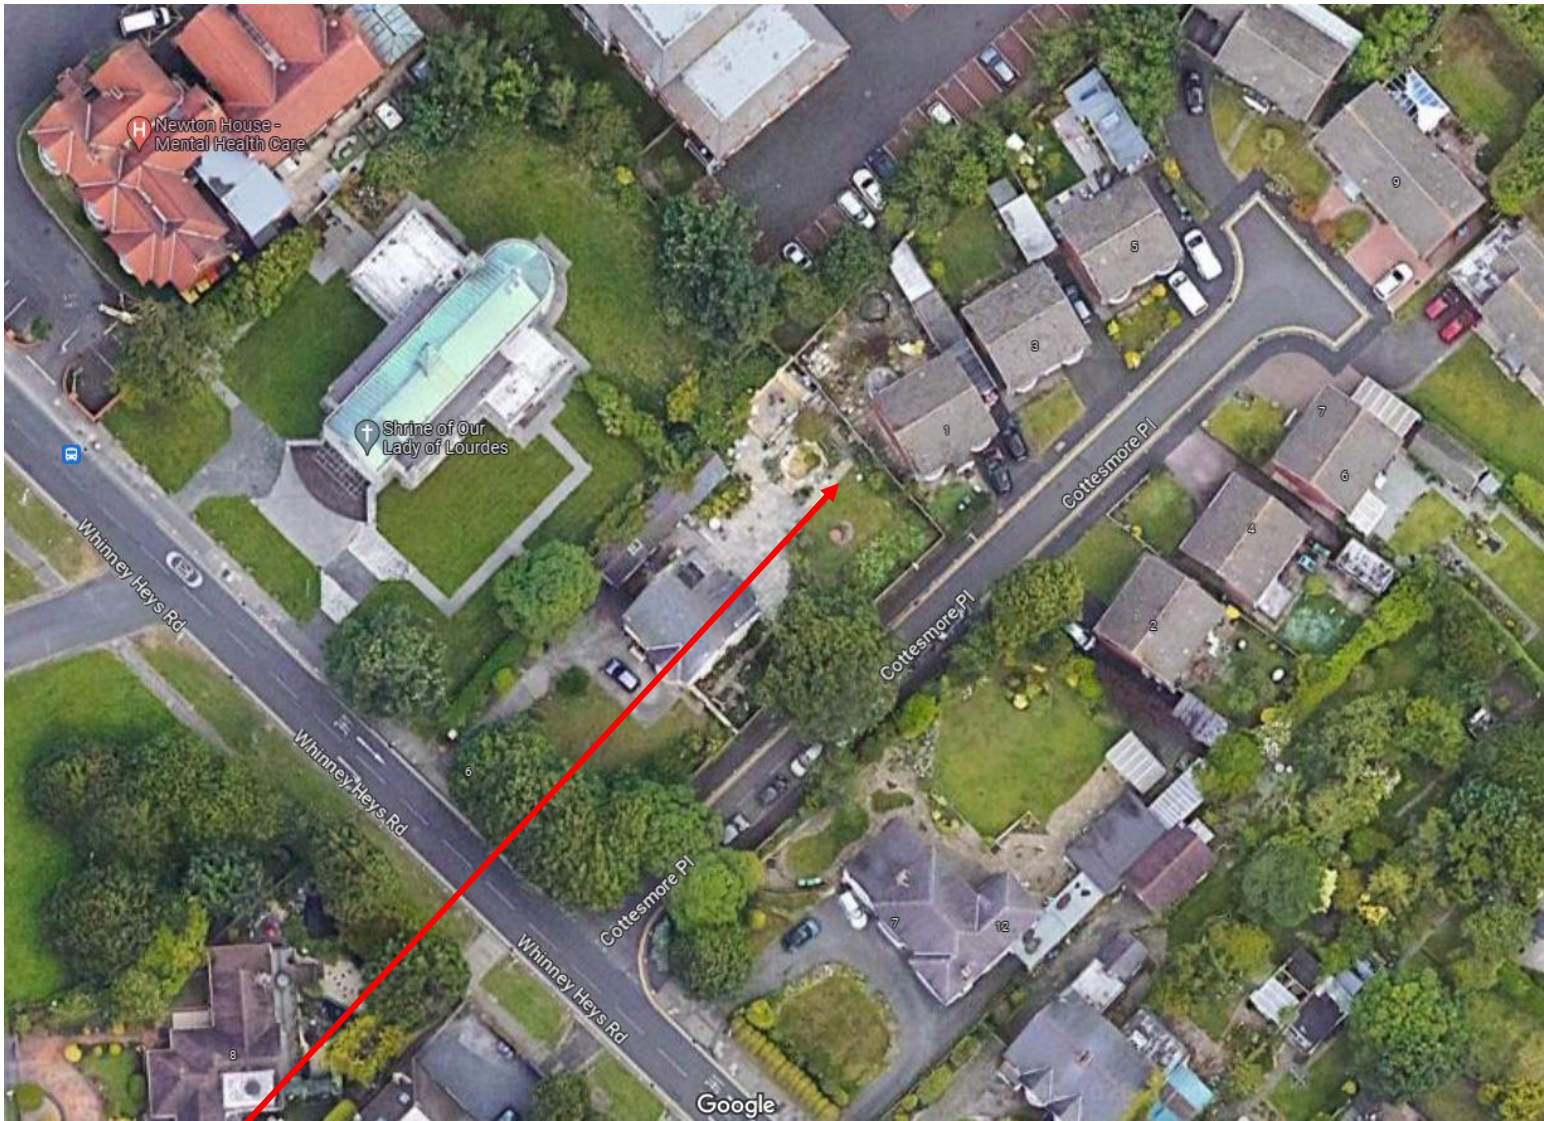

Application site



Proposed Access Point (behind lighting column)

Application Site Behind Fence









Application Site



View from Whinney Heys Road.