
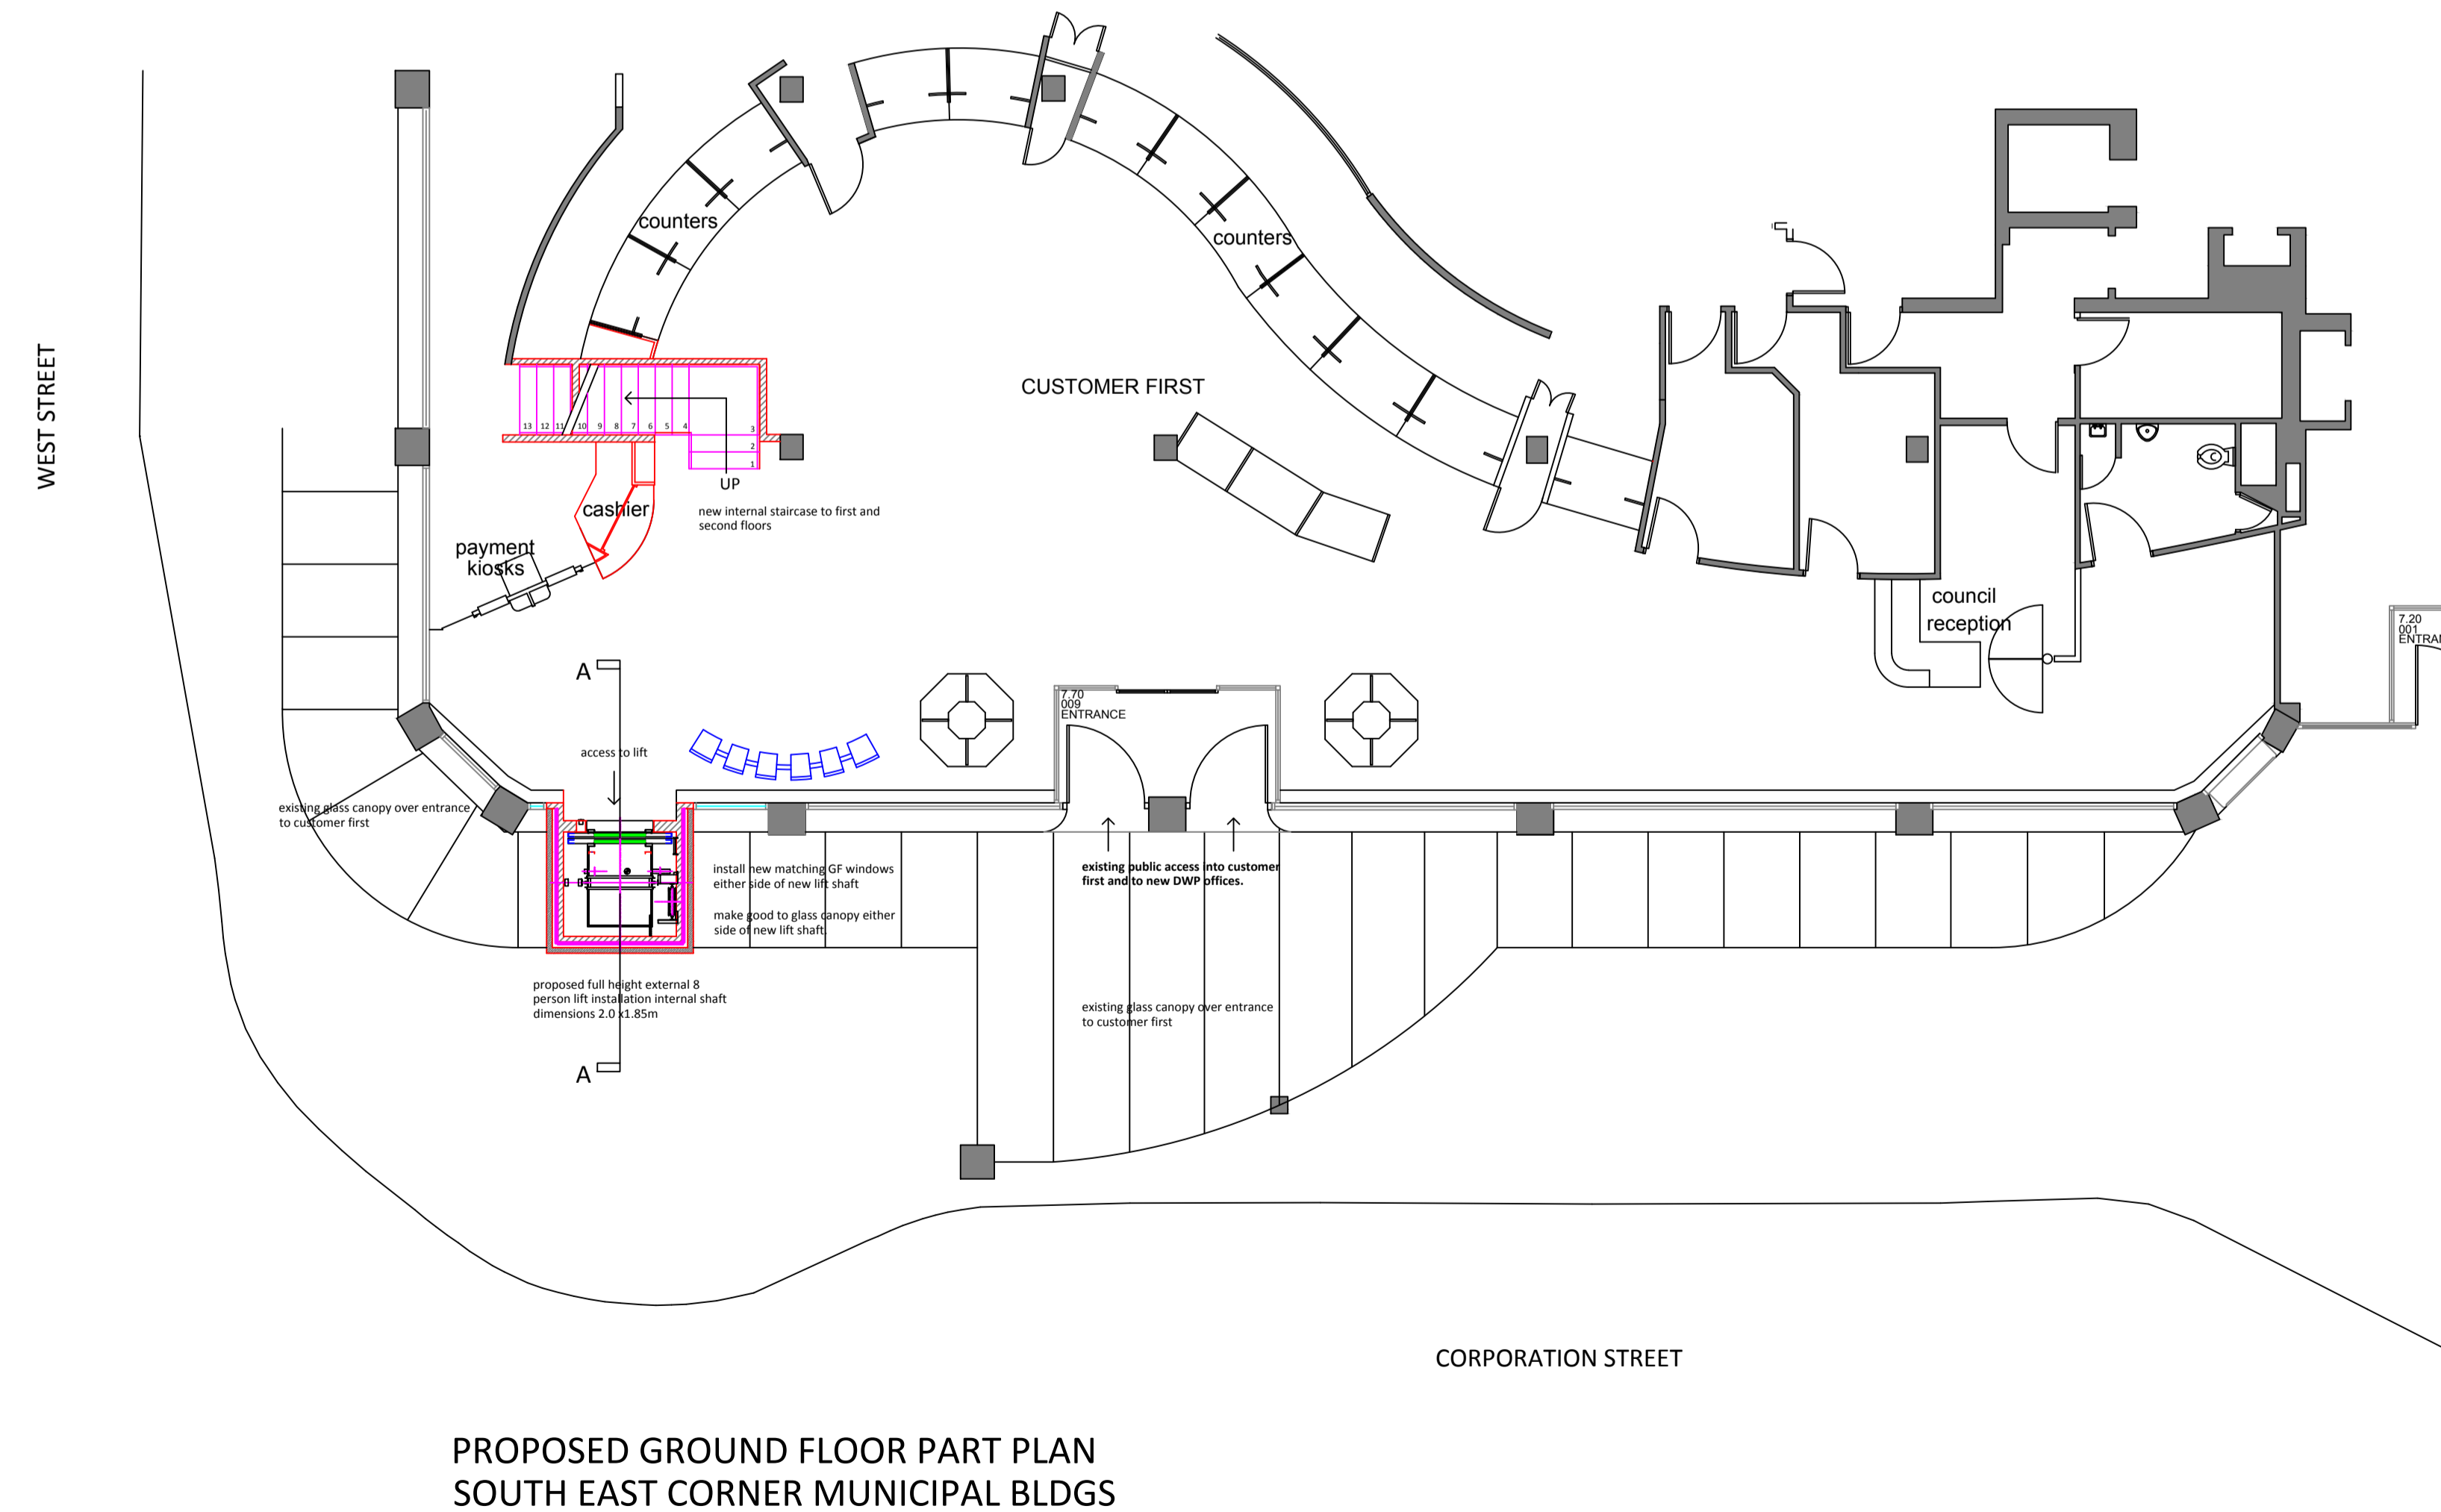


Based on the Ordnance Survey mapping with the permission of the Controller of Her Majesty's Stationery Office. Crown copyright. Unauthorised reproduction infringes Crown copyright and may lead to prosecution or civil proceedings.

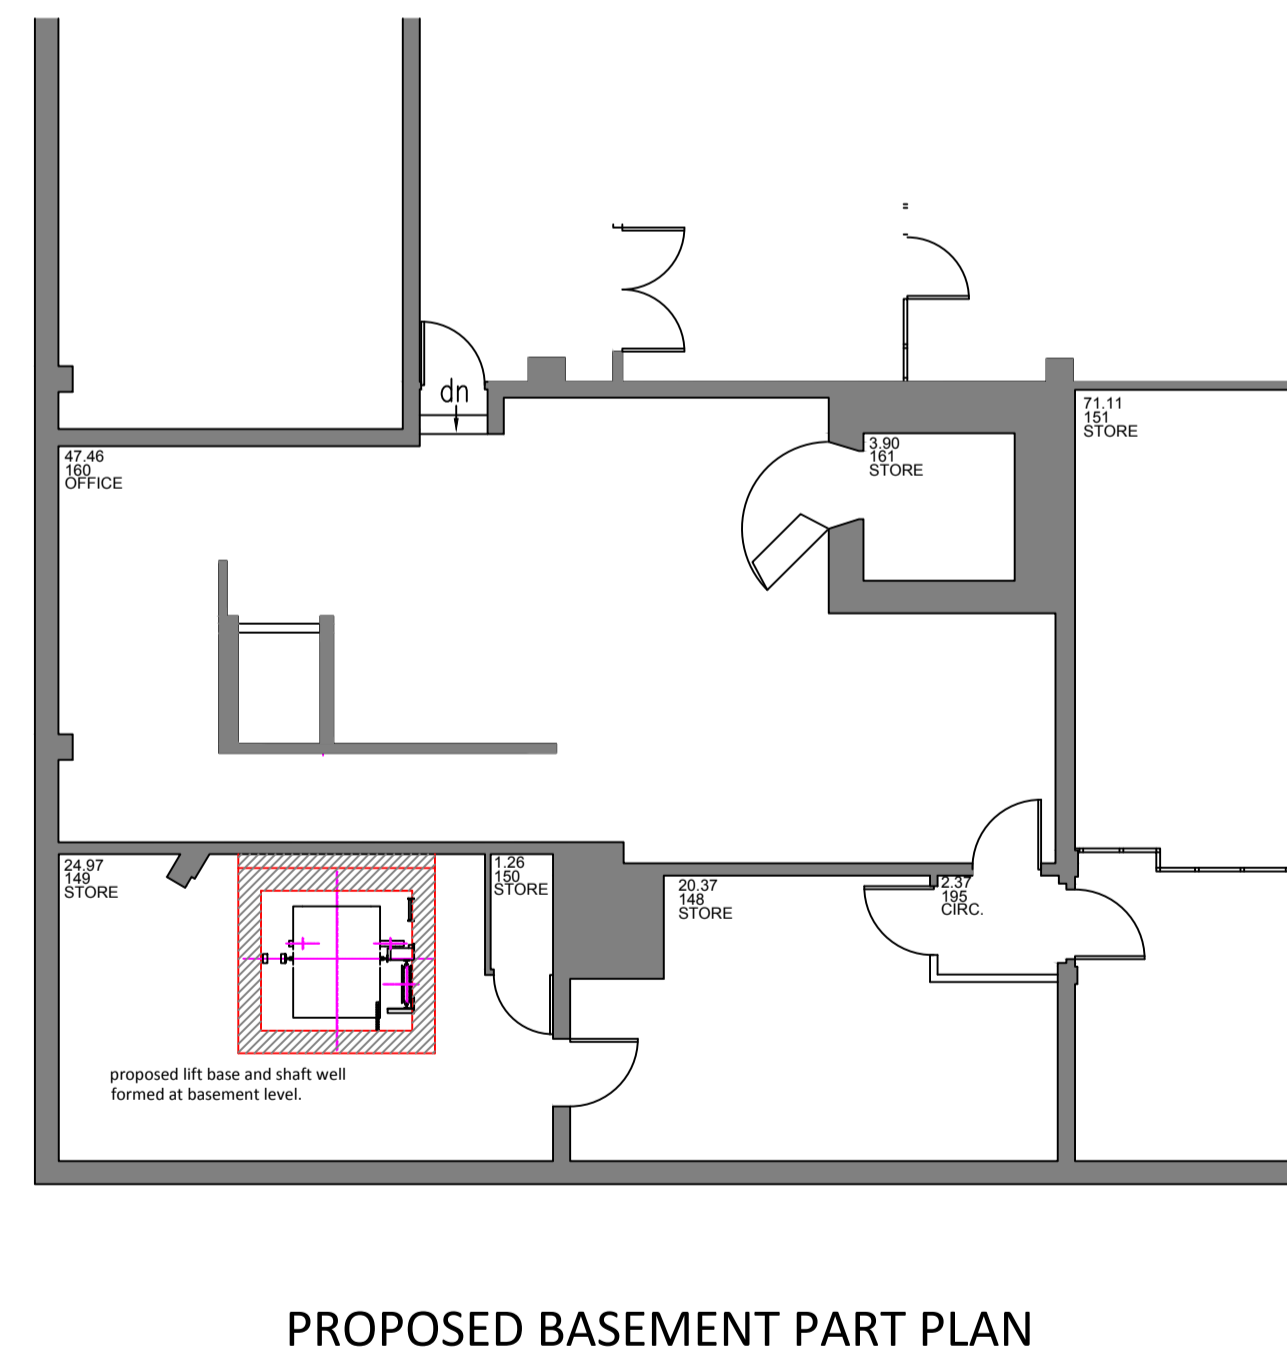

Rev	Date	Drawn	Ch'd	App'd	Details of Revision

Blackpool Council

RESOURCES DIRECTORATE
Stephen Thompson Director of Resources

Stephen Waterfield Head of Property & Asset Management

Blackpool Council
Number 1 Bickerstaffe Square
Talbot Road
Blackpool, FY1 3AH
Tel. 01253 476000

DRAWING STATUS
INFORMATION

ESTABLISHMENT
07566

PROJECT
**MUNICIPAL BUILDINGS
CORPORATION STREET, BLACKPOOL. FY1 1NA**

DRAWING TITLE
PROPOSED PLANS (LIFT)

Drawn PCNixon	Checked ***	Approved ***	Date Jan 2017	Scale(s) 1:100@A1
------------------	----------------	-----------------	------------------	----------------------

DRAWING No. JCP 07566 (2-) 108	Rev
--	-----