





Site location plan



'Birds-eye' view of site from south

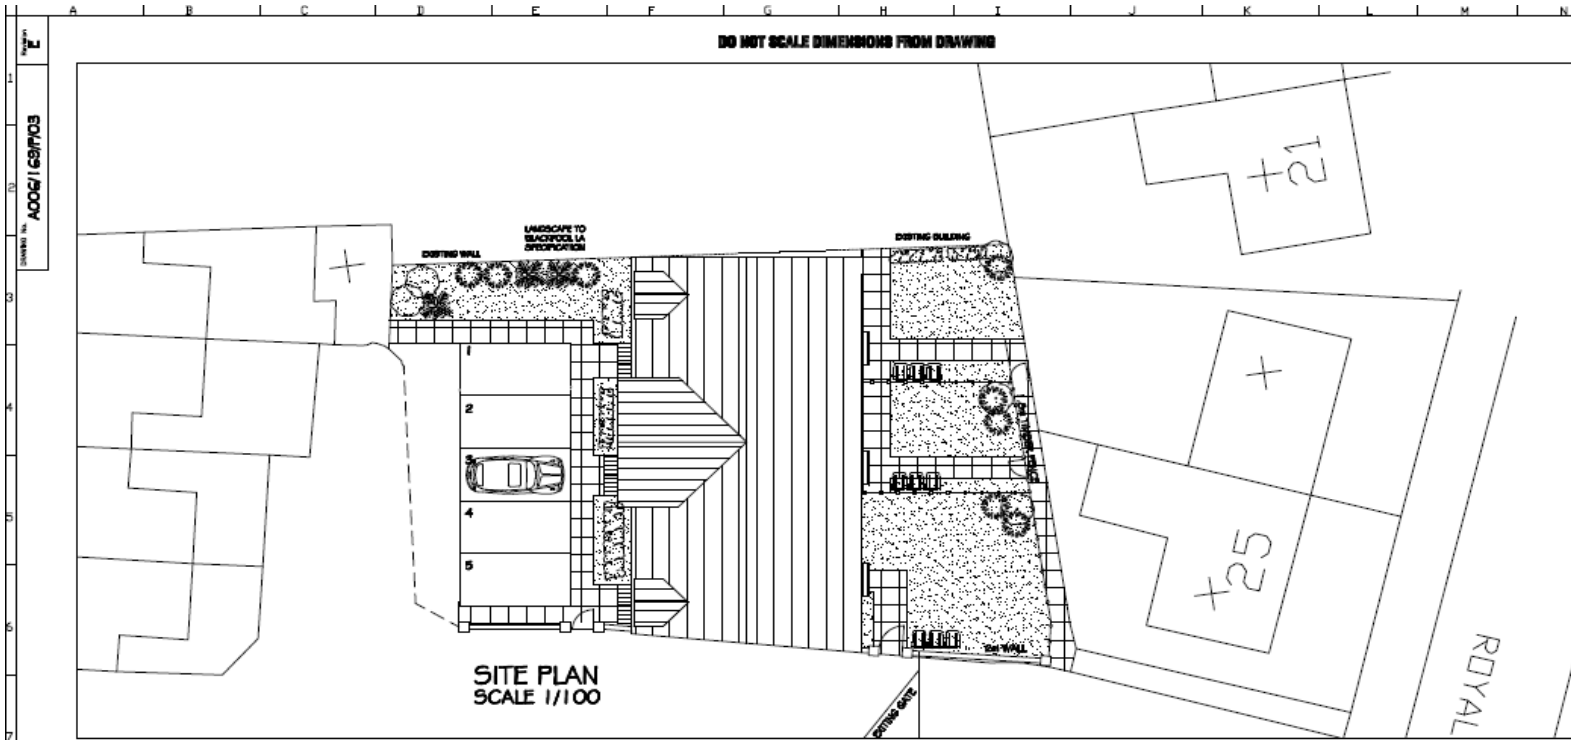

SITE PLAN
SCALE 1/100

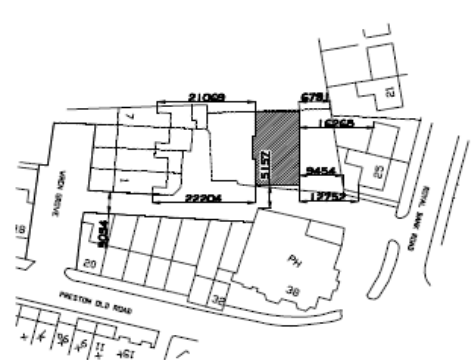

SITE SETTING OUT PLAN
SCALE 1/500



SITE BOUNDARY PLAN
SCALE 1/500



BLOCK PLAN
SCALE 1/500

NOTES




E Planning Amendments	17/06/16	20m
D Minor Amendments	20/06/16	20m
C Client Amendments	16/06/16	20m
Rev. Amendments	Date	By

Keystone Design Associates Ltd.
 Registered Office:

PROJECT ADDRESS: WREN GROVE, BLACKPOOL

PROJECT TITLE: REDEVELOPMENT OF SITE

DRAWING TITLE: SITE PLAN

Client: MR G. ZELL, Project: AS SHOWN

Prepared by: PETER BROWN, Checked: [Signature], Date: JULY 2018



This drawing is copyright and the property of Keystone Design Associates Ltd. It is to be used only for the project and location specified. No reproduction, in whole or in part, is permitted without the written consent of Keystone Design Associates Ltd. H:\Documents\Urmah\13171_2018

Proposed site layout



Proposed elevations

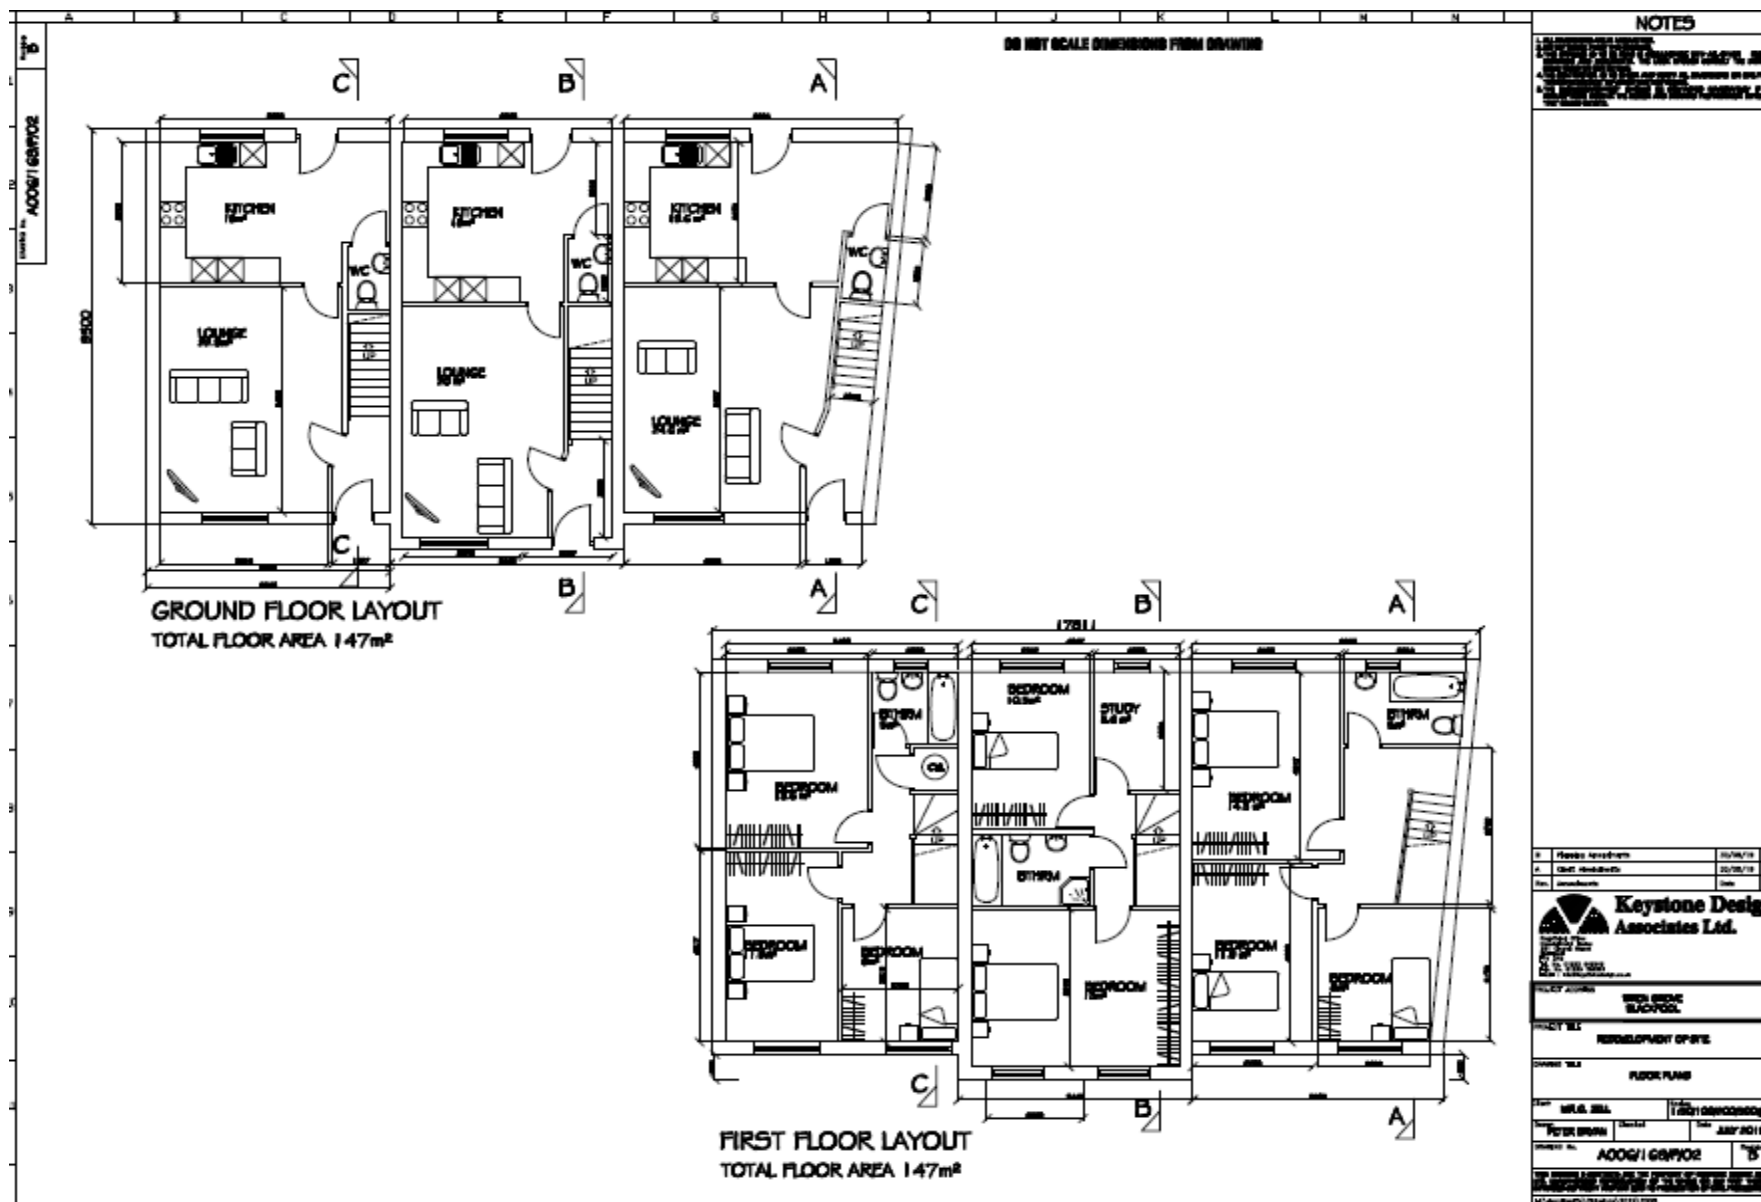

Proposed internal layout