


TURNING HEAD
SCALE 1:150

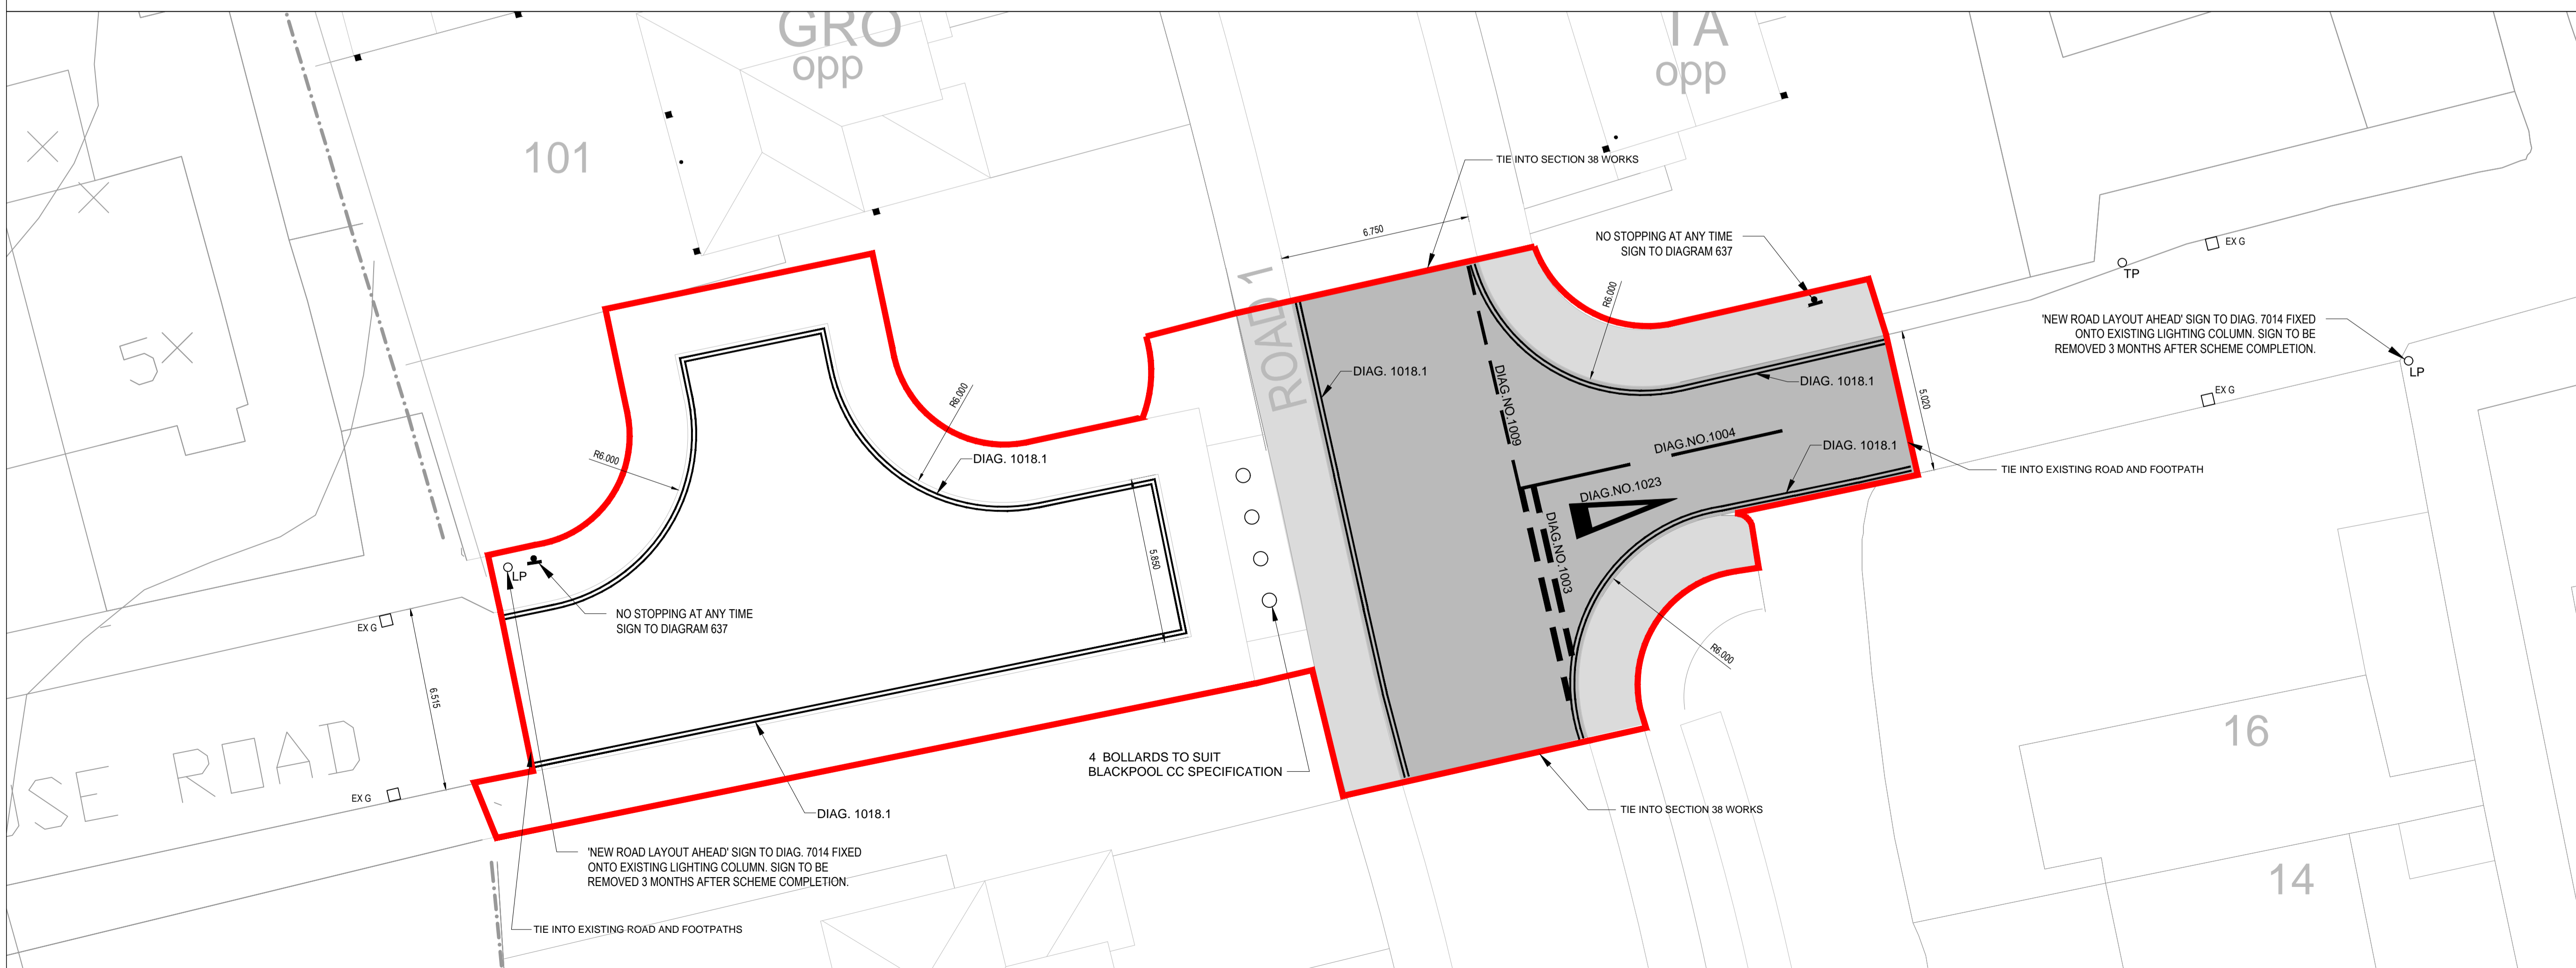

JUNCTION
SCALE 1:150

- NOTES:
- THIS DRAWING IS TO BE READ IN CONJUNCTION WITH ALL RELEVANT ARCHITECTS AND ENGINEERS DRAWINGS AND SPECIFICATIONS.
 - DO NOT SCALE THIS DRAWING. ALL DETAILS AND DIMENSIONS ARE TO BE CHECKED BY THE CONTRACTOR PRIOR TO COMMENCEMENT OF CONSTRUCTION.
 - ALL DIMENSIONS ARE IN METRES UNLESS NOTED OTHERWISE
 - ALL LEVELS ARE RELEVANT TO ORDNANCE DATUM (NEWLYN).
 - LOCATION OF EXISTING SEWERS, UTILITIES AND SERVICES TO BE SURVEYED BEFORE COMMENCING WORK ON SITE.
 - ANY DISCREPANCIES ON THIS DRAWING SHOULD BE REPORTED BACK TO THE ENGINEER PRIOR TO CONSTRUCTION.

KEY:

	HB2 HALF BATTERED KERB WITH 125mm KERB FACE
	BN BULLNOSE KERB WITH 6mm KERB FACE
	DROPPED TRANSITION KERB FROM HALF BATTERED TO CHAMFER KERB/BULLNOSE KERB
	EX EDGING KERB
	SITE BOUNDARY
	PROPOSED ROADS
	PROPOSED FOOTPATHS

B	UPDATED TO SUIT LATEST SURVEY. NO STOPPING AND NEW ROAD LAYOUT AHEAD SIGNS ADDED.	28/05/21	MJS	LM
A	BOUNDARY AND YELLOW LINING ADDED	04/05/21	MJS	LM
Rev:	Description:	Date:	By:	Chkd:

Status: **PRELIMINARY**

Client: **KENSINGTON HOMES**

Project: **MOSS HOUSE ROAD BLACKPOOL**

Dwg Title: **S278 GENERAL ARRANGEMENT PLAN**

ELLUC Projects

ELLUC PROJECTS
423 KIRKSTALL ROAD
AIREDALE HOUSE
LEEDS
LS4 2EW

t: (0113) 357 2100
info@ellucprojects.co.uk
www.ellucprojects.co.uk

Scale:	Size:	First Issue:	Drawn:	Checked:	Rev:
1:150	A1	03/03/2021	MJS	LM	B

Drawing No: **ELL18076/KH/L/550**