


Appendix 7d

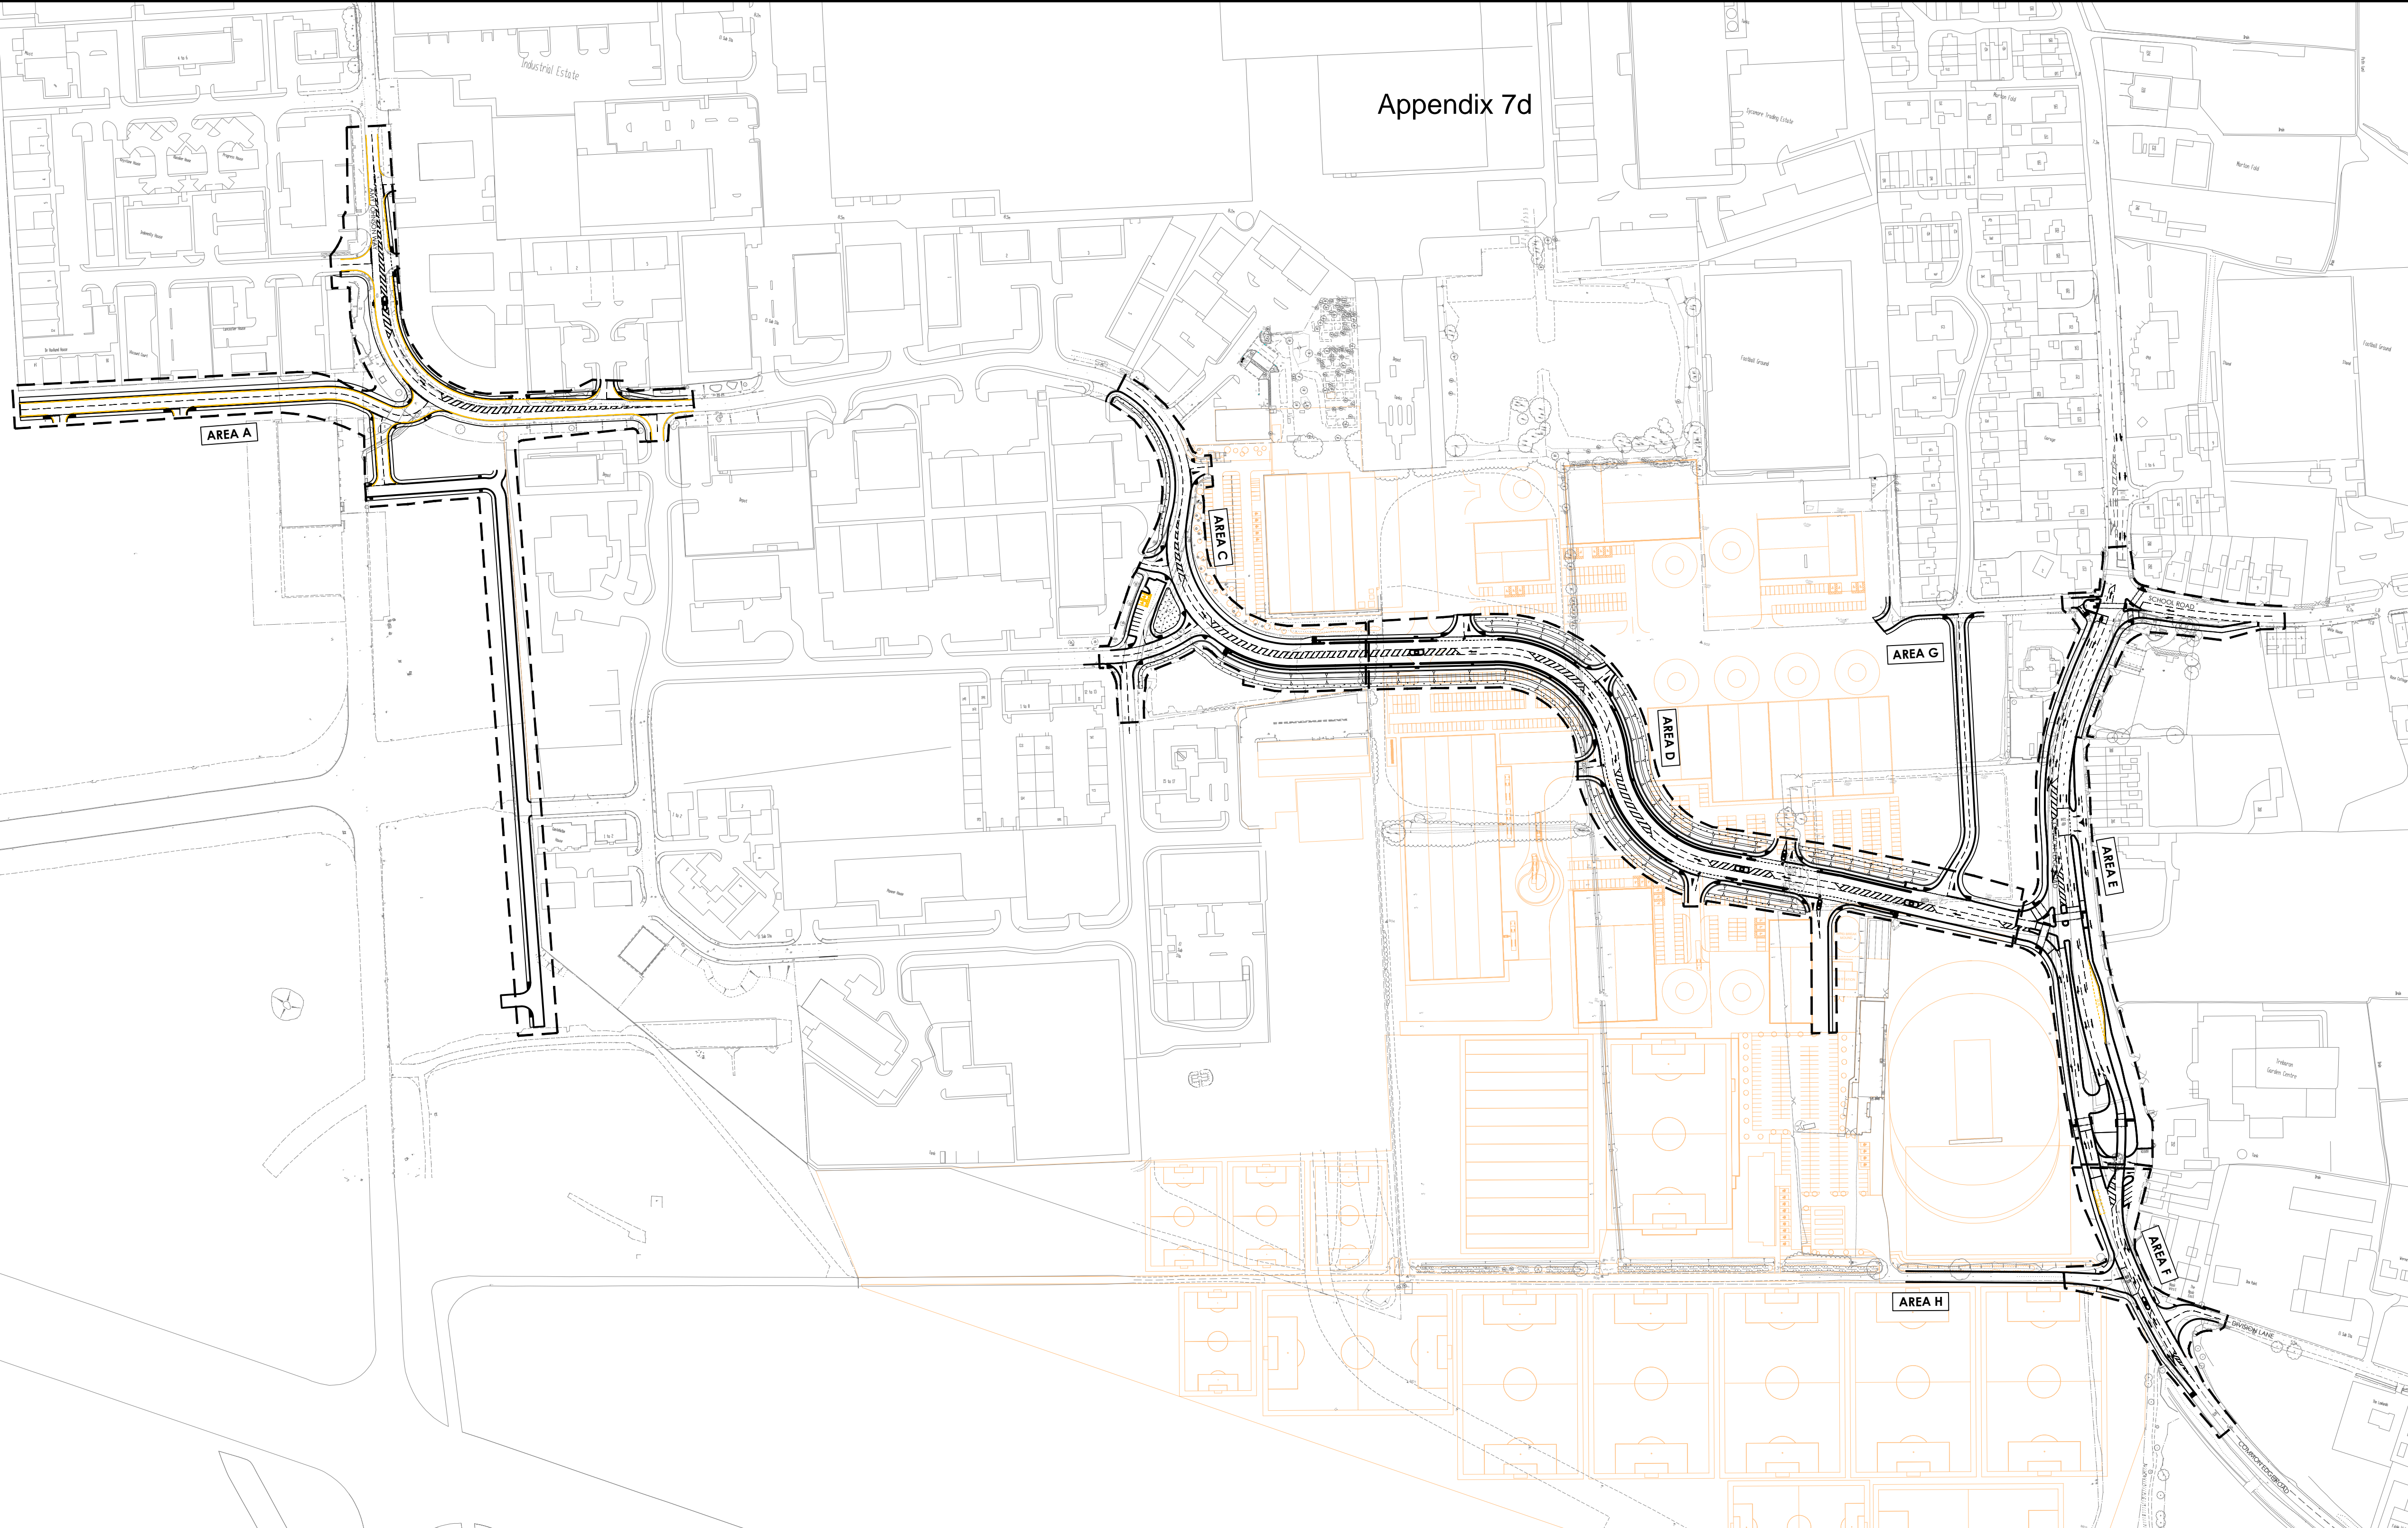

- NOTES - GENERAL:**
- 1) ALL DIMENSIONS ARE STATED IN MILLIMETRES UNLESS NOTED OTHERWISE.
 - 2) ALL LEVELS ARE STATED IN METRES
 - 3) ALL DIMENSIONS, LEVELS AND CO-ORDINATES ARE BASED UPON TOPOGRAPHICAL SURVEY DRAWING NO. (17A263/001) BY SURVEY OPERATIONS DATED MARCH 2017 & DRAWING NO. (012010/1) BY CHARTER OAKS LTD DATED JANUARY 2020.
 - 4) DO NOT SCALE. PLEASE REFER ANY QUERIES TO THE PROJECT MANAGER / SUPERVISOR.
- NOTES - GENERAL ARRANGEMENT OVERVIEW**
- 1) PROPOSED DESIGN SHOWN IN "AREA A" AS PER WILDE DRAWING - BEZ_WCE_XX_A_DR_CH_0101 (P03)
 - 2) PROPOSED DESIGN SHOWN IN "AREA C" AS PER WILDE DRAWING - BEZ_WCE_XX_CD_DR_CH_0101 (P03)
 - 3) PROPOSED DESIGN SHOWN IN "AREA D" AS PER WILDE DRAWING - BEZ_WCE_XX_CD_DR_CH_0101 (P03)
 - 4) PROPOSED DESIGN SHOWN IN "AREA E" AS PER WILDE DRAWING - BEZ_WCE_XX_E_DR_CH_0101 (P09)
 - 5) PROPOSED DESIGN SHOWN IN "AREA F" AS PER WILDE DRAWING BEZ_WCE_XX_F_DR_CH_0101 (C03)
- KEY - GENERAL ARRANGEMENT OVERVIEW**
- SERIES 0500: DRAINAGE**
- SWALE - PROPOSED - TBC
- SERIES 1100: KERBS, FOOTWAYS AND PAVED AREAS**
- P.C.C KERBING - PROPOSED
- P.C.C EDGING - PROPOSED
- SERIES 1200: TRAFFIC SIGNS AND ROAD MARKINGS**
- ROAD MARKINGS - PROPOSED
- SERIES 3000: LANDSCAPING AND ECOLOGY**
- LANDSCAPE - PROPOSED

CONSTRUCTION SEQUENCING		
PHASE 1	AREA H	DIVISION LANE WEST
PHASE 2	AREA F	COMMON EDGE ROAD/DIVISION LANE
PHASE 3	AREA C	AMY JOHNSON WAY
PHASE 4	AREA D/G	EASTERN GATEWAY ROUTE & CONNECTOR ROADS
PHASE 5	AREA E	COMMON EDGE ROAD CORRIDOR
PHASE 6	AREA A/B	HANGAR ACCESS

P08	JK	CL	D.JL	19/06/23	UPDATED LAYOUT - APPROVED FOR
P07	DL	CL	D.JL	19/12/22	DETAILED DESIGN
P06	DL	CL	D.JL	22/04/22	UPDATED LAYOUT
P05	DL	CL	D.JL	21/04/22	UPDATED JUNCTION POSITION
P04	JK	CL	D.JL	24/01/22	AREA E & F FIXED
P03	JK	CL	D.JL	15/12/21	CLIENT COMMENT
P02	FM	CL	D.JL	06/12/21	CLIENT COMMENT
					SPORTS PAVILION NORTH ACCESS ADDED

Wilde Consulting Civil & Structural Engineers

Brindley Lodge, Adcroft Street, Stockport, Cheshire, SK1 3HS
www.wildecivil.co.uk
Tel: 0161-474-7479
Fax: 0161-474-7492

Client	BLACKPOOL COUNCIL					
Project	EZ LINK ROAD					
Title	GENERAL ARRANGEMENT (OVERVIEW)					
Scale	1:2000	Drawn	DL	Date	01/12/21	
Checked	D.JL	Approved	-	Revision	P08	
Drawing No.	BEZ_WCE_XX_X_DR_CH_0003				Sheet Size	A1
Status	PRELIMINARY					

